



**UNDERPASS & RAMP
PLAN AND PROFILE
DRAWINGS**

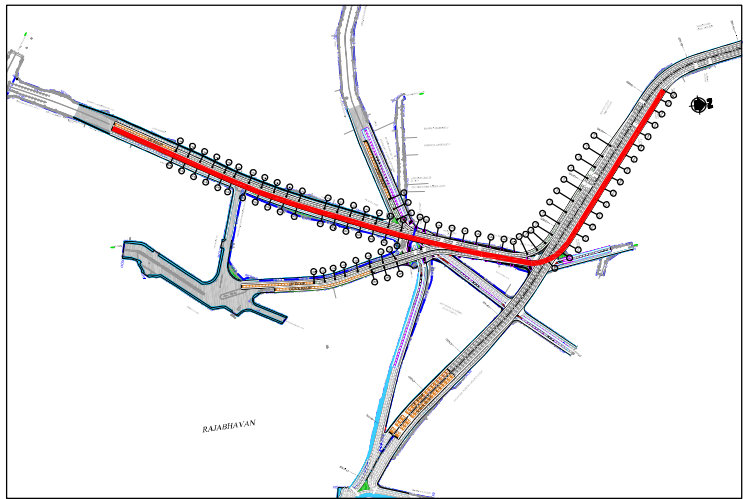


KEY PLAN
(SCALE 1:1000)

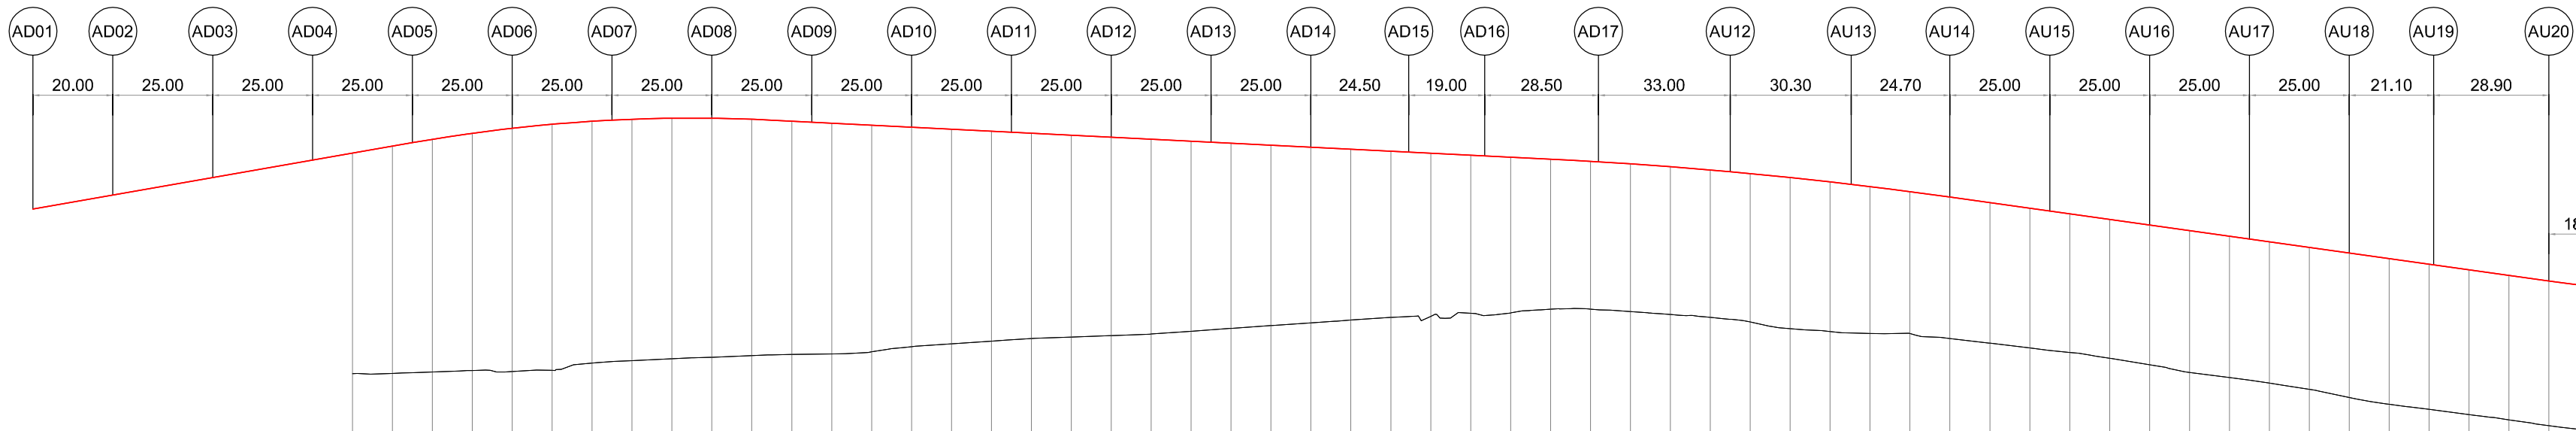

Datum = 918.000 m

PROPOSED LEVEL	940.360 940.710 941.054 941.354 941.604 941.804 941.954 942.054 942.104 942.104 942.054 941.960 941.860 941.760 941.660 941.560 941.460 941.360 941.260 941.160 941.060 940.960 940.860 940.760 940.660 940.560 940.460 940.360 940.260 940.160 940.060 939.951 939.824 939.679 939.516 939.335 939.136 938.919 938.684 938.431 938.160 937.880 937.600 937.320 937.040 936.760 936.480 936.200 935.920 935.640 935.360 935.080 934.800 934.520 934.240 933.960
EXISTING LEVEL	929.328 929.343 929.413 929.486 929.433 929.489 929.854 929.978 930.069 930.150 930.233 930.285 930.316 930.419 930.677 930.817 930.951 931.085 931.161 931.231 931.308 931.450 931.592 931.729 931.867 932.007 932.144 932.194 932.353 932.366 932.548 932.559 932.436 932.291 932.143 931.911 931.578 931.437 931.339 931.334 931.084 930.852 930.611 930.390 930.097 929.773 929.389 929.131 928.851 928.545 928.131 927.792 927.538 927.277 927.019 926.723
HORIZONTAL	L=245.99 L=35.00 R=77.00 L=59.64 L=35.00 L=157.29
VERTICAL	G=-3.50% L=15.00 K=20.00 L=90.00 G=-1.00% L=195.00 K=55.56 L=100.00 G=-2.80% L=150.00
CHAINAGE	80.000 70.000 60.000 50.000 40.000 30.000 20.000 10.000 0.000 10.000 20.000 30.000 40.000 50.000 60.000 70.000 80.000 90.000 100.000 110.000 120.000 130.000 140.000 150.000 160.000 170.000 180.000 190.000 200.000 210.000 220.000 230.000 240.000 250.000 260.000 270.000 280.000 290.000 300.000 310.000 320.000 330.000 340.000 350.000 360.000 370.000 380.000 390.000 400.000 410.000 420.000 430.000 440.000 450.000 460.000 470.000 480.000 490.000 500.000 510.000 520.000 530.000 540.000 550.000

MYSORE BANK ROAD DOWN RAMP PROFILE

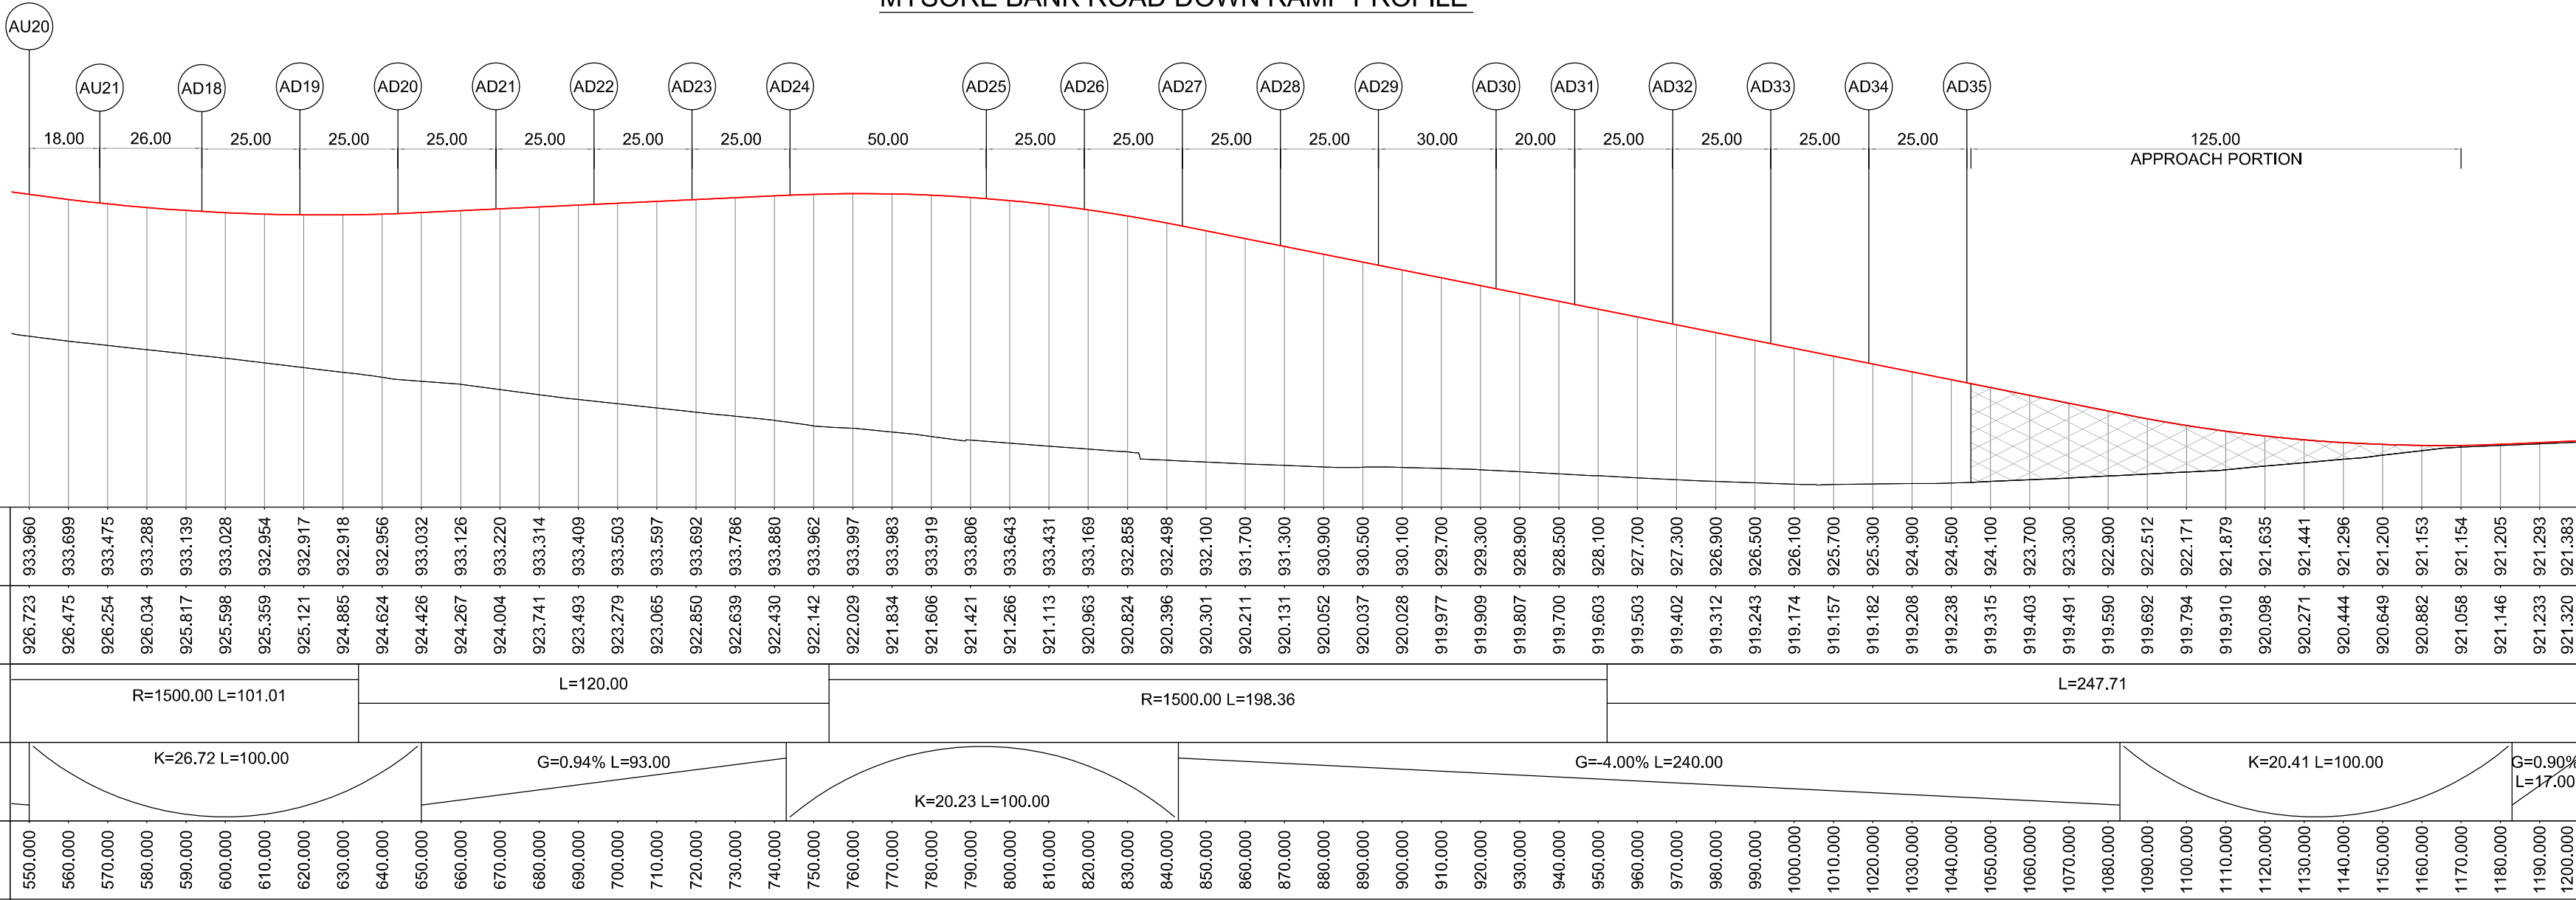

Datum = 918.000 m

PROPOSED LEVEL	933.960 933.699 933.475 933.288 933.139 933.028 932.954 932.917 932.918 932.956 933.032 933.126 933.220 933.314 933.409 933.503 933.597 933.692 933.786 933.880 933.962 933.997 933.983 933.919 933.806 933.643 933.431 933.169 932.858 932.498 932.100 931.700 931.300 930.900 930.500 930.100 929.700 929.300 928.900 928.500 928.100 927.700 927.300 926.900 926.500 926.100 925.700 925.300 924.900 924.500 924.100 923.700 923.300 922.900 922.512 922.171 921.879 921.635 921.441 921.296 921.200 921.153 921.154 921.205 921.293 921.383
EXISTING LEVEL	926.723 926.475 926.254 926.034 925.817 925.598 925.359 925.121 924.885 924.624 924.426 924.267 924.004 923.741 923.493 923.279 923.065 922.850 922.639 922.430 922.142 922.029 921.834 921.606 921.421 921.266 921.113 920.963 920.824 920.396 920.301 920.211 920.131 920.052 920.037 920.028 919.977 919.909 919.807 919.700 919.603 919.503 919.402 919.312 919.243 919.174 919.157 919.182 919.208 919.238 919.315 919.403 919.491 919.590 919.692 919.794 919.910 920.098 920.271 920.444 920.649 920.882 921.058 921.146 921.233 921.320
HORIZONTAL	R=1500.00 L=101.01 L=120.00 R=1500.00 L=198.36 L=247.71
VERTICAL	K=26.72 L=100.00 G=0.94% L=93.00 K=20.23 L=100.00 G=-4.00% L=240.00 K=20.41 L=100.00 G=0.90% L=17.00
CHAINAGE	550.000 560.000 570.000 580.000 590.000 600.000 610.000 620.000 630.000 640.000 650.000 660.000 670.000 680.000 690.000 700.000 710.000 720.000 730.000 740.000 750.000 760.000 770.000 780.000 790.000 800.000 810.000 820.000 830.000 840.000 850.000 860.000 870.000 880.000 890.000 900.000 910.000 920.000 930.000 940.000 950.000 960.000 970.000 980.000 990.000 1000.000 1010.000 1020.000 1030.000 1040.000 1050.000 1060.000 1070.000 1080.000 1090.000 1100.000 1110.000 1120.000 1130.000 1140.000 1150.000 1160.000 1170.000 1180.000 1190.000 1200.000

MYSORE BANK ROAD DOWN RAMP PROFILE


FOR TENDER PURPOSE ONLY

NOTES :
1. ALL DIMENSIONS, CHAINAGES AND LEVELS ARE IN METERS UNLESS OTHERWISE SPECIFIED.
2. THE CONCEPT DRAWING IS SUBJECT TO CHANGES/MODIFICATION BASED ON SUGGESTED LAND ACQUISITION EXTENTS BY B.D.A. AND OTHER PROPOSED INFRASTRUCTURE FACILITIES (GRADE SEPARATORS/METRO RAIL/HIGH SPEED RAIL/MONO RAIL etc.) BY OTHER AGENCIES, IF AUTHORISED BY B.D.A.
3. POSITION OF COLUMNS (TYPE, SPACING AND LOCATION) INDICATED IN THE DRAWING IS TENTATIVE, THEY WILL BE REVIEWED AFTER APPROVAL FROM B.D.A.
4. THE CONCEPT PLAN IS PREPARED AND SUBMITTED BASED ON THE ASSUMPTION THAT B.D.A WILL ACQUIRE ADDITIONAL LAND WHEREVER NECESSARY FOR THE SURFACE LEVEL IMPROVEMENT.


LEGEND :	
	PROPOSED FLYOVER
	PROPOSED FLYOVER APPROACH
	COVERED BOX-PORTION
	UNDERPASS APPROACH
	LANDSCAPING / MEDIAN
	FOOTPATH/DRAIN
	PROPOSED AT GRADE ROAD
	PROPOSED PIER - MAIN FLYOVER
	PROPOSED PIER - UP & DOWN RAMP
	PORTAL STRUCTURE

ASST. EXECUTIVE ENGINEER INFRASTRUCTURE SUB DIVISION-7 BDA, BANGALORE		EXECUTIVE ENGINEER INFRASTRUCTURE DIVISION-3 BDA, BANGALORE	
ENGINEER OFFICER-1 BDA, BANGALORE		ENGINEER MEMBER BDA, BANGALORE	
R1	29-10-2014	PIER LOCATIONS OPTIMIZED	CMS SSKR TRJ TRJ
R0	19-06-2014	FIRST SUBMISSION	SN SSKR TRJ TRJ
No.	DATE	REVISION	DRAWN PREPARED CHECKED APPROVED


STUP Consultants Pvt. Ltd.		REGISTERED OFFICE : 1004-S, RAJEEVA CHAMBERS, NARIMAN POINT, MUMBAI-400 021.		OFFICE OF ORIGIN : A-1 TOWER, 5th & 6th FLOOR, GOLDEN ENCLAVE, H.N. REDDY ROAD, BANGALURU-560 017.	
OWNER	BANGALORE DEVELOPMENT AUTHORITY	CONTRACTOR	DATE	19-06-2014	
PROJECT	CONSTRUCTION OF SIX LANE ELEVATED ROAD FROM BASAVESHWARA CIRCLE TO HEBBAL FLYOVER VIA LE MERIDIAN HOTEL AND MEKHRI CIRCLE IN BANGALORE	PREPARED SSKR CHECKED TRJ	TITLE	TRJ	
DRG.NO.:	RD-22	REV.	R1	JOB.NO.:	11480/E
SCALE: PLAN=1:500 PROFILE=HORIZ=1:1000, VERT=1:200		DISCLAIMER: ONLY APPROVED AND SIGNED HARD COPIES SHALL BE USED FOR CONSTRUCTION			

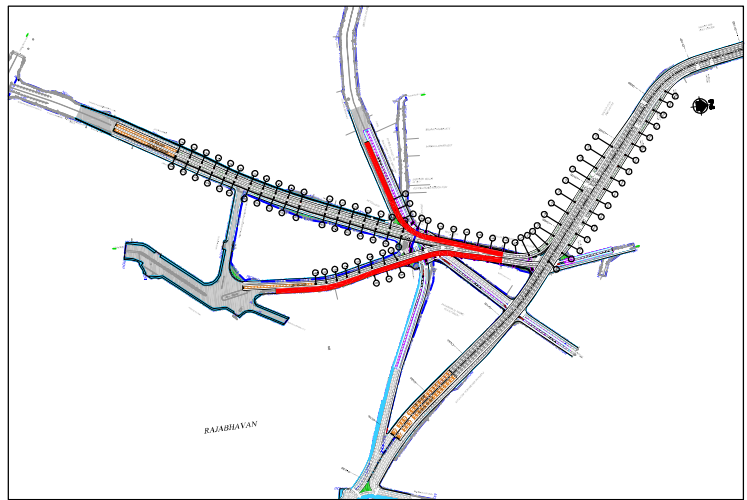

KEY PLAN
(SCALE 1:1000)

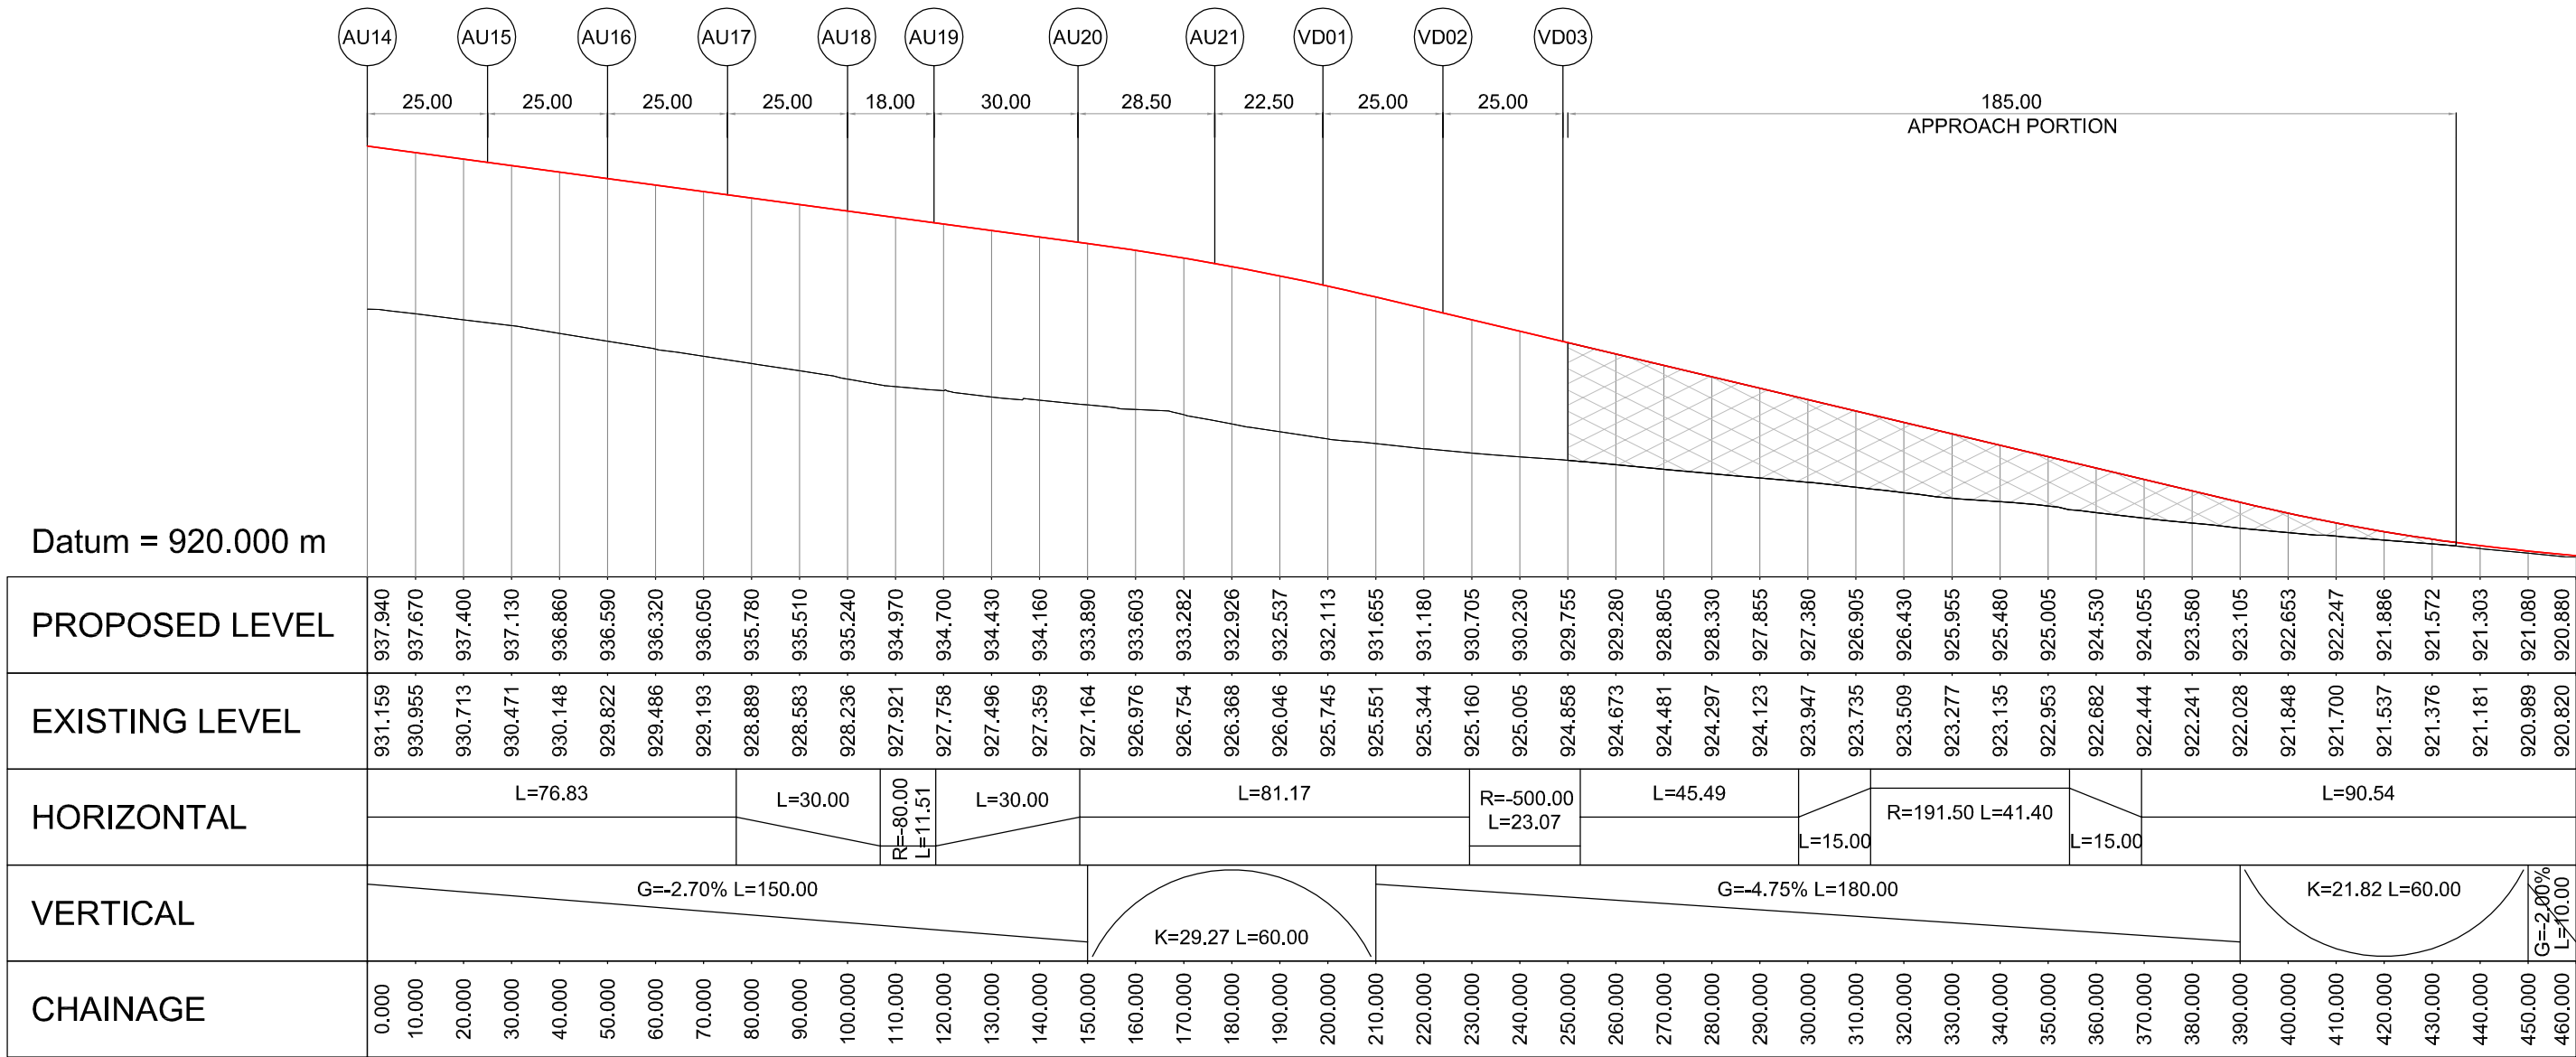

VIDHANA SOUDHA DOWN RAMP PROFILE

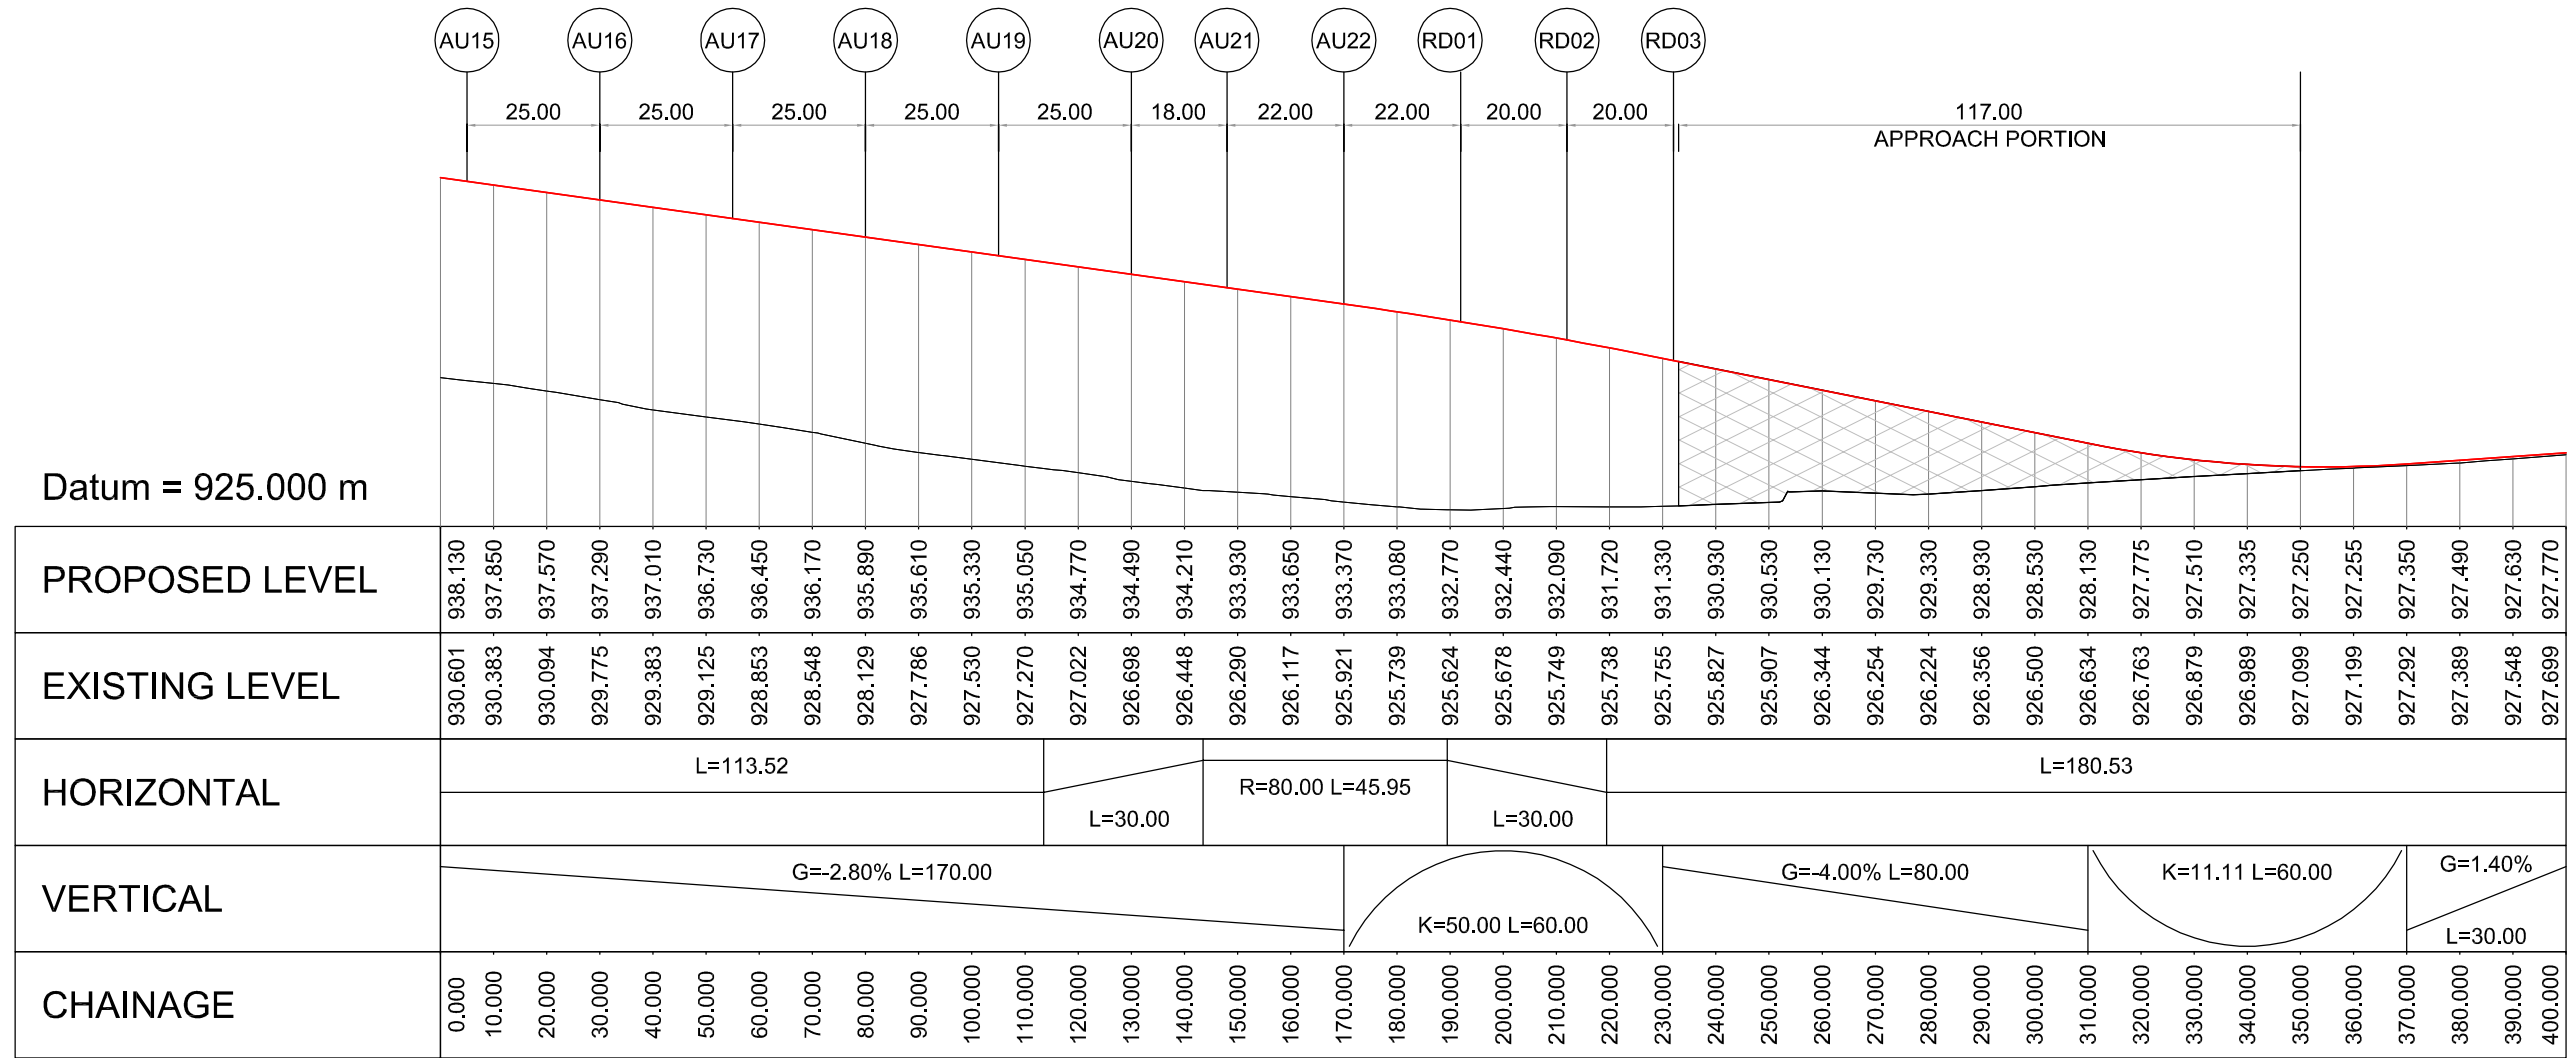

RACE COURSE CIRCLE DOWN RAMP PROFILE

FOR TENDER PURPOSE ONLY

NOTES :

- ALL DIMENSIONS, CHAINAGES AND LEVELS ARE IN METERS UNLESS OTHERWISE SPECIFIED.
- THE CONCEPT DRAWING IS SUBJECT TO CHANGES/MODIFICATION BASED ON SUGGESTED LAND ACQUISITION EXTENTS BY B.D.A. AND OTHER PROPOSED INFRASTRUCTURE FACILITIES (GRADE SEPARATORS/METRO RAIL/HIGH SPEED RAIL/MONO RAIL etc.) BY OTHER AGENCIES, IF AUTHORISED BY B.D.A.
- POSITION OF COLUMNS (TYPE, SPACING AND LOCATION) INDICATED IN THE DRAWING IS TENTATIVE, THEY WILL BE REVIEWED AFTER APPROVAL FORM B.D.A.
- THE CONCEPT PLAN IS PREPARED AND SUBMITTED BASED ON THE ASSUMPTION THAT B.D.A WILL ACQUIRE ADDITIONAL LAND WHEREVER NECESSARY FOR THE SURFACE LEVEL IMPROVEMENT.

LEGEND :

- PROPOSED FLYOVER
- PROPOSED FLYOVER APPROACH
- COVERED BOX-PORTION
- UNDERPASS APPROACH
- LANDSCAPING / MEDIAN
- FOOTPATH/DRAIN
- PROPOSED AT GRADE ROAD
- PROPOSED PIER - MAIN FLYOVER
- PROPOSED PIER - UP & DOWN RAMP
- PORTAL STRUCTURE

ASST. EXECUTIVE ENGINEER INFRASTRUCTURE SUB DIVISION-7 BDA, BANGALORE			EXECUTIVE ENGINEER INFRASTRUCTURE DIVISION-3 BDA, BANGALORE		
ENGINEER OFFICER-1 BDA, BANGALORE			ENGINEER MEMBER BDA, BANGALORE		
R1	29-10-2014	PIER LOCATIONS OPTIMIZED	CMS	SSKR	TRJ
R0	19-06-2014	FIRST SUBMISSION	SN	SSKR	TRJ
No.	DATE	REVISION	DRAWN	PREPARED	CHECKED
DRG.NO.: RD-23			REV. R1		
JOB.NO.: 11480/E			SCALE: PLAN=1:1000 PROFILE=HORIZ=1:1000, VERT=1:200		

STUP Consultants Pvt. Ltd.

REGISTERED OFFICE :
1004-5 RAHEJA CHAMBERS,
NARIMAN POINT,
MUMBAI-400 021.

OFFICE OF ORIGIN :
A-1 TOWER, 5th & 6th FLOOR,
GOLDEN ENCLAVE III, AIRPORT
ROAD, BENGALURU-560 017.

OWNER

BANGALORE DEVELOPMENT AUTHORITY

CONTRACTOR

SN

PROJECT


CONSTRUCTION OF SIX LANE ELEVATED ROAD
FROM BASAVESHWARA CIRCLE TO HEBBAL FLYOVER
VIA LE MERIDIAN HOTEL AND MEKHRI CIRCLE IN BANGALORE

TITLE


BASAVESHWARA CIRCLE VERTICAL PROFILE OF
ELEVATED ALONG VIDHANA SOUDHA & RACE
COURSE ROAD.

APPROVED

TRJ

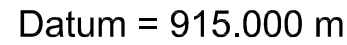



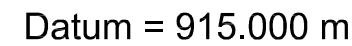







MILLER ROAD UNDERPASS PROFILE







RAJ BHAVAN ROAD UNDERPASS PROFILE

FOR TENDER PURPOSE ONLY

LEGEND :


-  PROPOSED FLYOVER
-  PROPOSED FLYOVER APPROACH
-  COVERED BOX-PORTION
-  UNDERPASS APPROACH
-  LANDSCAPING / MEDIAN
-  FOOTPATH/DRAIN
-  PROPOSED AT GRADE ROAD
-  PROPOSED PIER – MAIN FLYOVER
-  PROPOSED PIER – UP & DOWN RAMP
-  PORTAL STRUCTURE

 STUP Consultants Pvt. Ltd.			REGISTERED OFFICE : 1004-5 RAJEEVA CHAMBERS, NARAYAN PONT, MUMBAI-400 021.	OFFICE OF ORIGIN : A-1 TOWER, 5th & 6th FLOOR, GOLDEN ENCLAVE HAL AIRPORT, BANGALURU-560 017.
OWNER	BANGALORE DEVELOPMENT AUTHORITY			DATE 19-06-2014
CONTRACTOR				DRAWN SN
PROJECT	CONSTRUCTION OF SIX LANE ELEVATED ROAD FROM BASAVESHWARA CIRCLE TO HEBBAL FLYOVER VIA LE MERIDIAN HOTEL AND MEKHRI CIRCLE IN BANGALORE			PREPARED SSKR
TITLE	CONSTRUCTION OF ELEVATED ROAD FROM BASAVESHWARA CIRCLE TO HEBBAL BASAVANESHWARA CIRCLE PROFILE			CHECKED TRJ
DRG. NO.:	RD-24	REV.	R0	JOB NO.: 11480/E
				SCALE: 1:4000

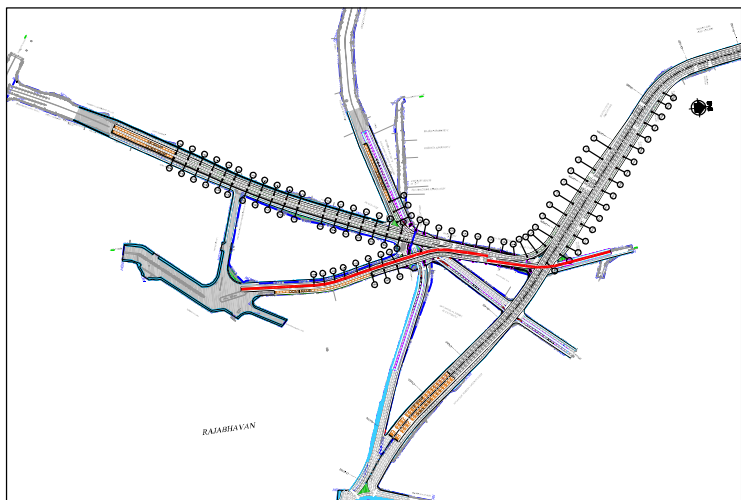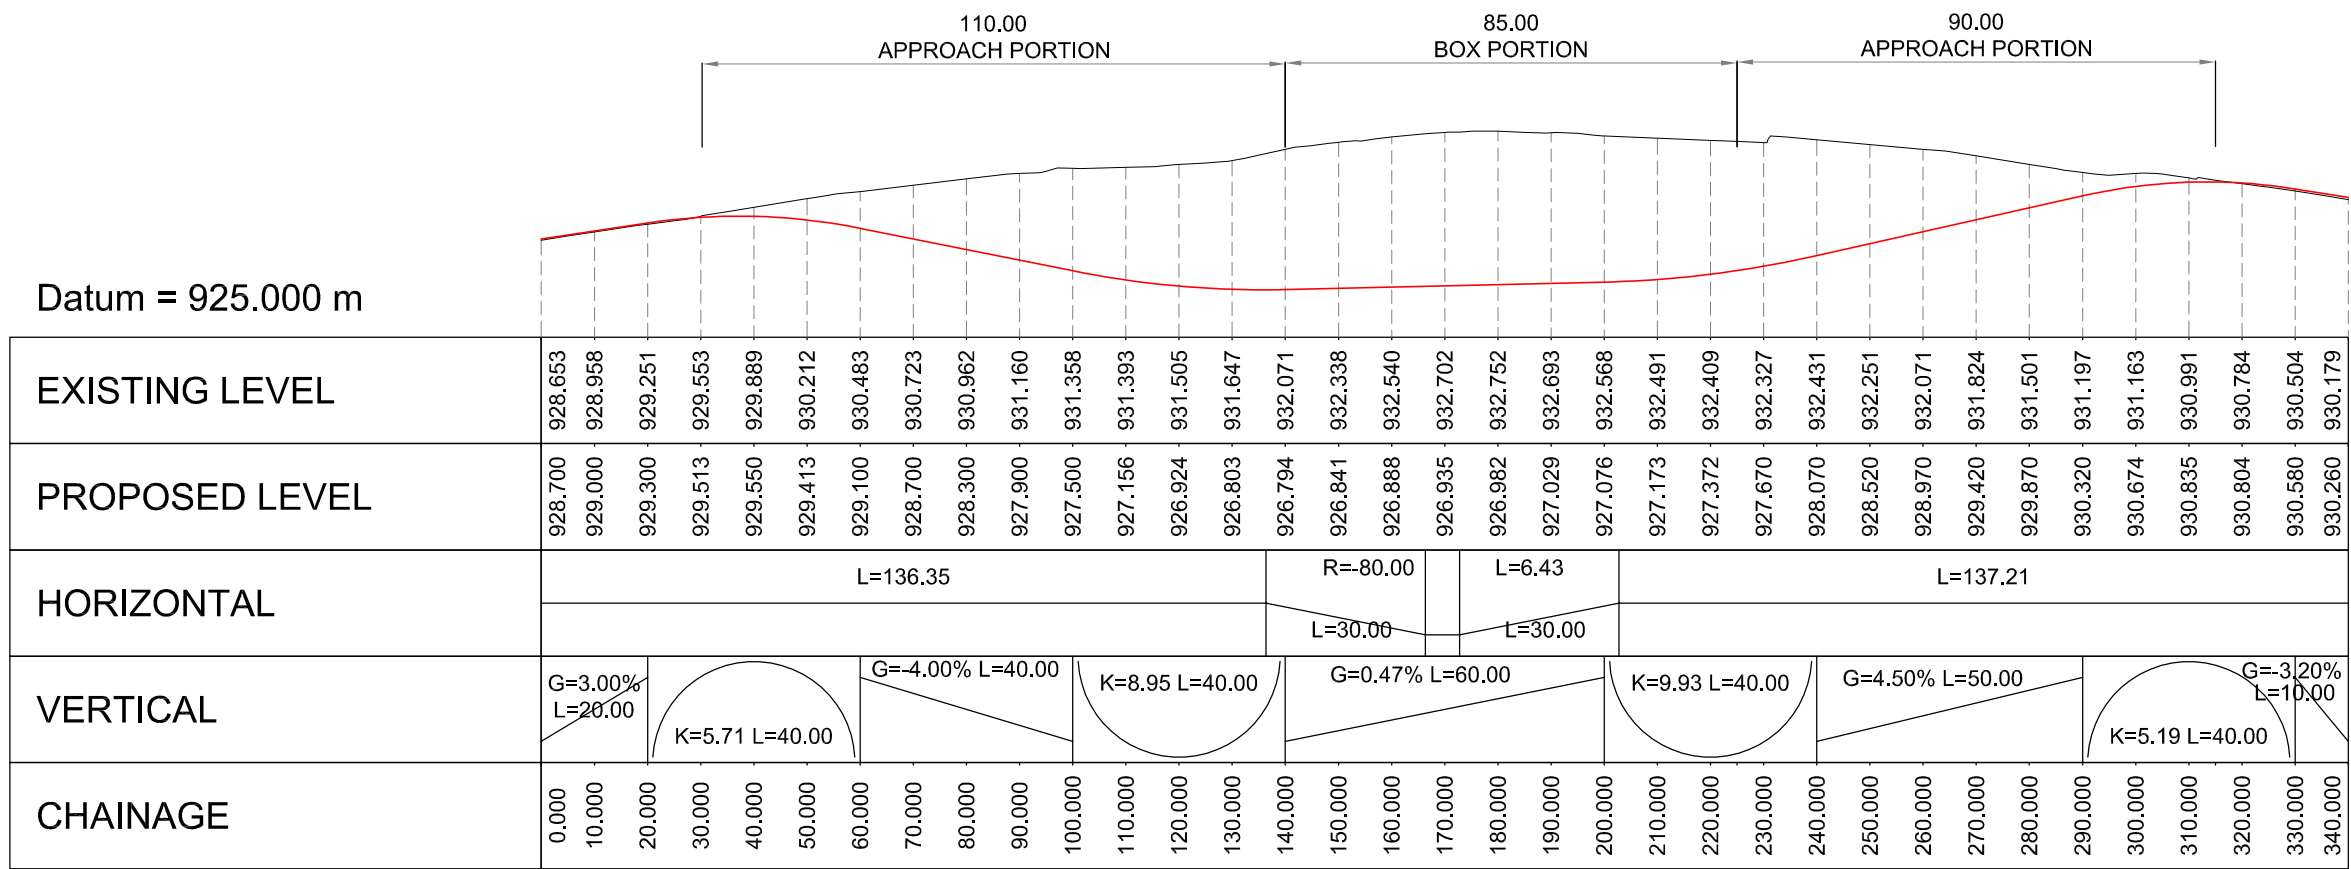

KEY PLAN
(SCALE 1:1000)

PALACE ROAD UNDERPASS PROFILE

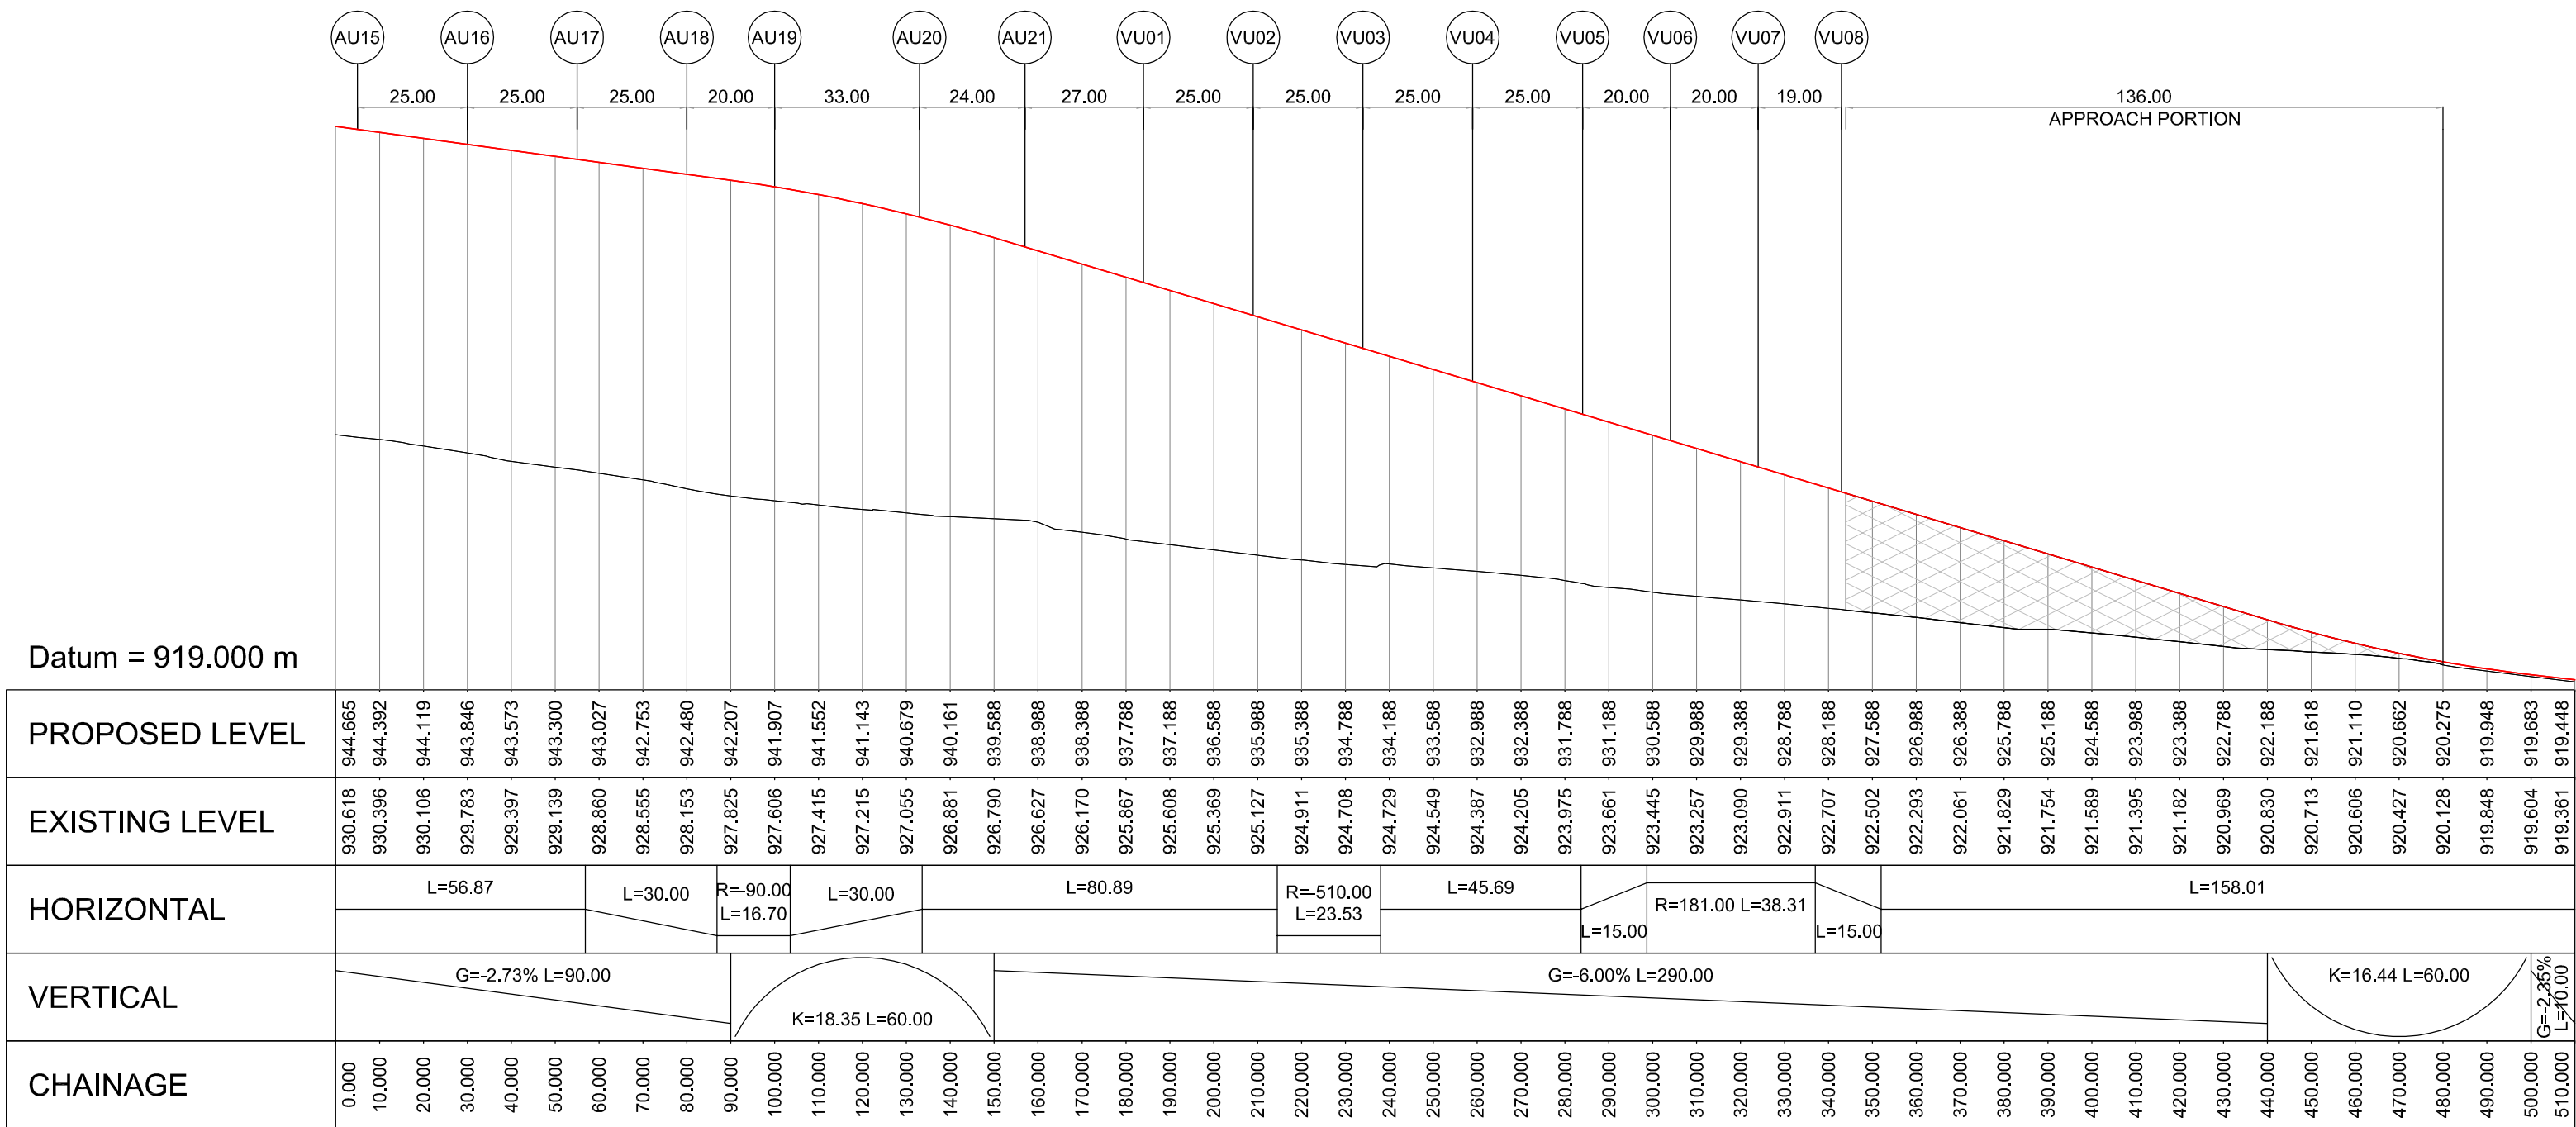

VIDHANA SOUDHA UP RAMP PROFILE

FOR TENDER PURPOSE ONLY

NOTES :



- ALL DIMENSIONS, CHAINAGES AND LEVELS ARE IN METERS UNLESS OTHERWISE SPECIFIED.
- THE CONCEPT DRAWING IS SUBJECT TO CHANGES/MODIFICATION BASED ON SUGGESTED LAND ACQUISITION EXTENTS BY B.D.A. AND OTHER PROPOSED INFRASTRUCTURE FACILITIES (GRADE SEPARATORS/METRO RAIL/HIGH SPEED RAIL/MONO RAIL etc.) BY OTHER AGENCIES, IF AUTHORISED BY B.D.A.
- POSITION OF COLUMNS (TYPE, SPACING AND LOCATION) INDICATED IN THE DRAWING IS TENTATIVE, THEY WILL BE REVIEWED AFTER APPROVAL FROM B.D.A.
- THE CONCEPT PLAN IS PREPARED AND SUBMITTED BASED ON THE ASSUMPTION THAT B.D.A WILL ACQUIRE ADDITIONAL LAND WHEREVER NECESSARY FOR THE SURFACE LEVEL IMPROVEMENT.

LEGEND :







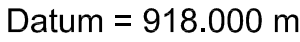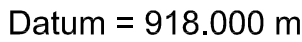



- PROPOSED FLYOVER
- PROPOSED FLYOVER APPROACH
- COVERED BOX-PORTION
- UNDERPASS APPROACH
- LANDSCAPING / MEDIAN
- FOOTPATH/DRAIN
- PROPOSED AT GRADE ROAD
- PROPOSED PIER - MAIN FLYOVER
- PROPOSED PIER - UP & DOWN RAMP
- PORTAL STRUCTURE



ASST. EXECUTIVE ENGINEER INFRASTRUCTURE SUB DIVISION-7 BDA, BANGALORE		EXECUTIVE ENGINEER INFRASTRUCTURE DIVISION-3 BDA, BANGALORE		OWNER BANGALORE DEVELOPMENT AUTHORITY	
ENGINEER OFFICER-1 BDA, BANGALORE		ENGINEER MEMBER BDA, BANGALORE		CONTRACTOR	
R1		PIER LOCATIONS OPTIMIZED		PROJECT CONSTRUCTION OF SIX LANE ELEVATED ROAD FROM BASAVESHWARA CIRCLE TO HEBBAL FLYOVER VIA LE MERIDIAN HOTEL AND MEKHRI CIRCLE IN BANGALORE	
R0		FIRST SUBMISSION		TITLE CONSTRUCTION OF ELEVATED ROAD FROM BASAVESHWARA CIRCLE TO HEBBAL JUNCTION BASAVESHWARA CIRCLE PROFILE	
No.		DATE		DRG.NO.: RD-25	
DATE		REVISION		REV. R1	
DRAWN		PREPARED		JOB.NO.: 11480/E	
CHECKED		APPROVED		SCALE: PLAN=1:1000 PROFILE=H:V=1:1000, V:R=1:200	
TRJ		TRJ		OFFICE OF ORIGIN : A-1 TOWER, 5th & 6th FLOOR, GOLDEN ENCLAVE III, AIRPORT ROAD, BANGALURU-560 017.	
TRJ		TRJ		DATE 19-06-2014	
TRJ		TRJ		DRAWN SN	
TRJ		TRJ		PREPARED SSKR	
TRJ		TRJ		CHECKED TRJ	
TRJ		TRJ		APPROVED TRJ	


THIS DRAWING IS THE PROPERTY OF STUP CONSULTANTS PVT. LTD. IT SHOULD NOT BE USED, COPIED, OR REPRODUCED WITHOUT THEIR WRITTEN PERMISSION. DISCLAIMER: ONLY APPROVED AND SIGNED HARD COPIES SHALL BE USED FOR CONSTRUCTION.




LEGEND :

-  PROPOSED FLYOVER
-  PROPOSED FLYOVER APPROACH
-  COVERED BOX – PORTION
-  UNDERPASS APPROACH
-  LANDSCAPING / MEDIAN
-  FOOTPATH/DRAIN
-  PROPOSED AT GRADE ROAD
-  PROPOSED PIER – MAIN FLYOVER
-  PROPOSED PIER – UP & DOWN RAMP
-  PORTAL STRUCTURE

ASST. EXECUTIVE ENGINEER INFRASTRUCTURE SUB DIVISION-7 BDA, BANGALORE				EXECUTIVE ENGINEER INFRASTRUCTURE DIVISION-3 BDA, BANGALORE				STUP Consultants Pvt. Ltd.						REGISTERED OFFICE : 1004-5 RAHEJA CHAMBERS, NARMIAN POINT, MUMBAI-400 021.		OFFICE OF ORIGIN : A-1 TOWER, 5th & 6th FLOOR, GOLDEN ENCLAVE IHA, AIRPORT ROAD, BANGALURU-560 017.		
								OWNER				BANGALORE DEVELOPMENT AUTHORITY						DATE
ENGINEER OFFICER-1 BDA, BANGALORE				ENGINEER MEMBER BDA, BANGALORE				CONTRACTOR		BANGALORE DEVELOPMENT AUTHORITY						19-06-2014		
								PROJECT		CONSTRUCTION OF SIX LANE ELEVATED ROAD FROM BASAVESHWARA CIRCLE TO HEBBAL FLYOVER VIA LE MERIDIAN HOTEL AND MEKHRI CIRCLE IN BANGALORE						DRAWN		
								TITLE		CONSTRUCTION OF ELEVATED ROAD FROM BASAVESHWARA CIRCLE TO HEBBAL JUNCTION BASAVESHWARA CIRCLE PROFILE						CHECKED		
R1	29-10-2014	PIER LOCATIONS OPTIMIZED					CMS	SSKR	TRJ	TRJ					APPROVED			
R0	19-06-2014	FIRST SUBMISSION					SN	SSKR	TRJ	TRJ					TRJ			
No.	DATE	REVISION					DRAWN	PREPARED	CHECKED	APPROVED	DRG.NO.:		RD-26	REV.	R1	JOB.NO.:	11480/E	SCALE: PLAN=1:1000 SECTION=1:500

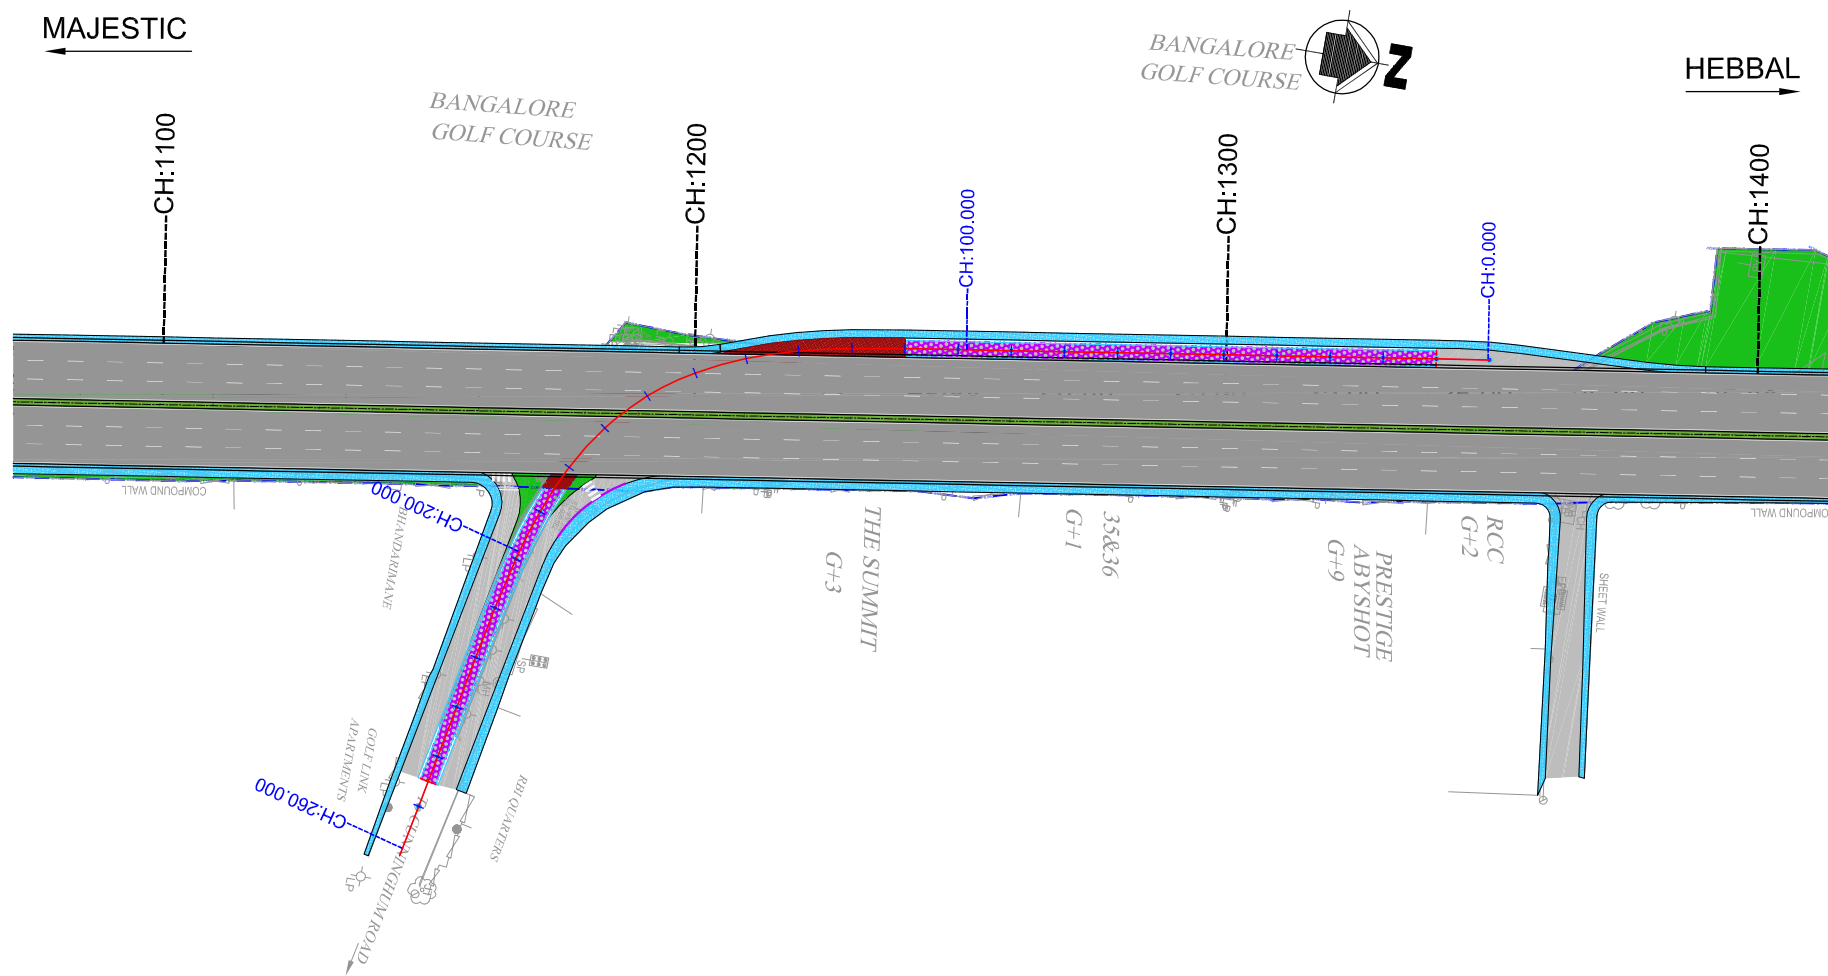

CUNNINGHUM ROAD UNDERPASS PLAN

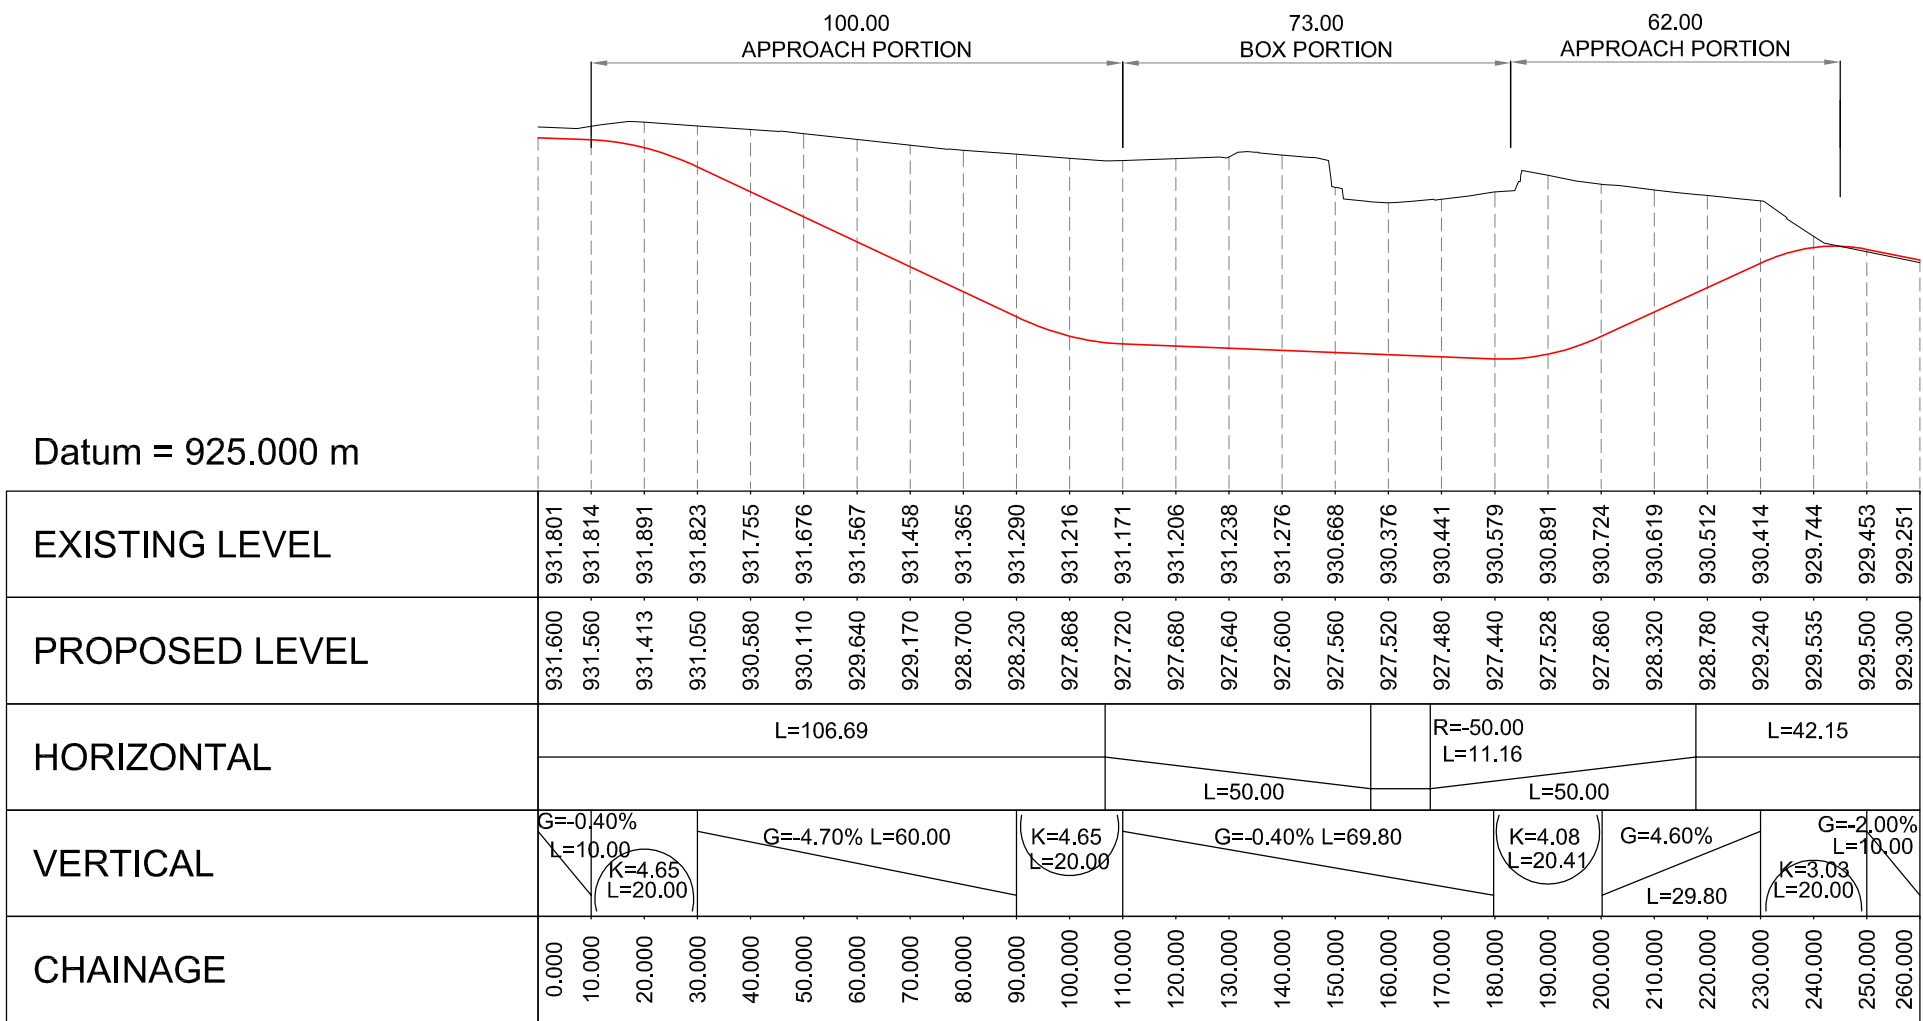

CUNNINGHUM ROAD UNDERPASS PROFILE

FOR TENDER PURPOSE ONLY


NOTES :

1. ALL DIMENSIONS, CHAINAGES AND LEVELS ARE IN METERS UNLESS OTHERWISE SPECIFIED.
2. THE CONCEPT DRAWING IS SUBJECT TO CHANGES/MODIFICATION BASED ON SUGGESTED LAND ACQUISITION EXTENTS BY B.D.A. AND OTHER PROPOSED INFRASTRUCTURE FACILITIES (GRADE SEPARATORS/METRO RAIL/HIGH SPEED RAIL/MONO RAIL etc.) BY OTHER AGENCIES, IF AUTHORISED BY B.D.A.
3. POSITION OF COLUMNS (TYPE, SPACING AND LOCATION) INDICATED IN THE DRAWING IS TENTATIVE. THEY WILL BE REVIEWED AFTER APPROVAL FORM B.D.A.
4. THE CONCEPT PLAN IS PREPARED AND SUBMITTED BASED ON THE ASSUMPTION THAT B.D.A WILL ACQUIRE ADDITIONAL LAND WHEREVER NECESSARY FOR THE SURFACE LEVEL IMPROVEMENT.




LEGEND :

- PROPOSED FLYOVER
- PROPOSED FLYOVER APPROACH
- COVERED BOX-PORTION
- UNDERPASS APPROACH
- LANDSCAPING / MEDIAN
- FOOTPATH/DRAIN
- PROPOSED AT GRADE ROAD
- PROPOSED PIER - MAIN FLYOVER
- PROPOSED PIER - UP & DOWN RAMP
- PORTAL STRUCTURE

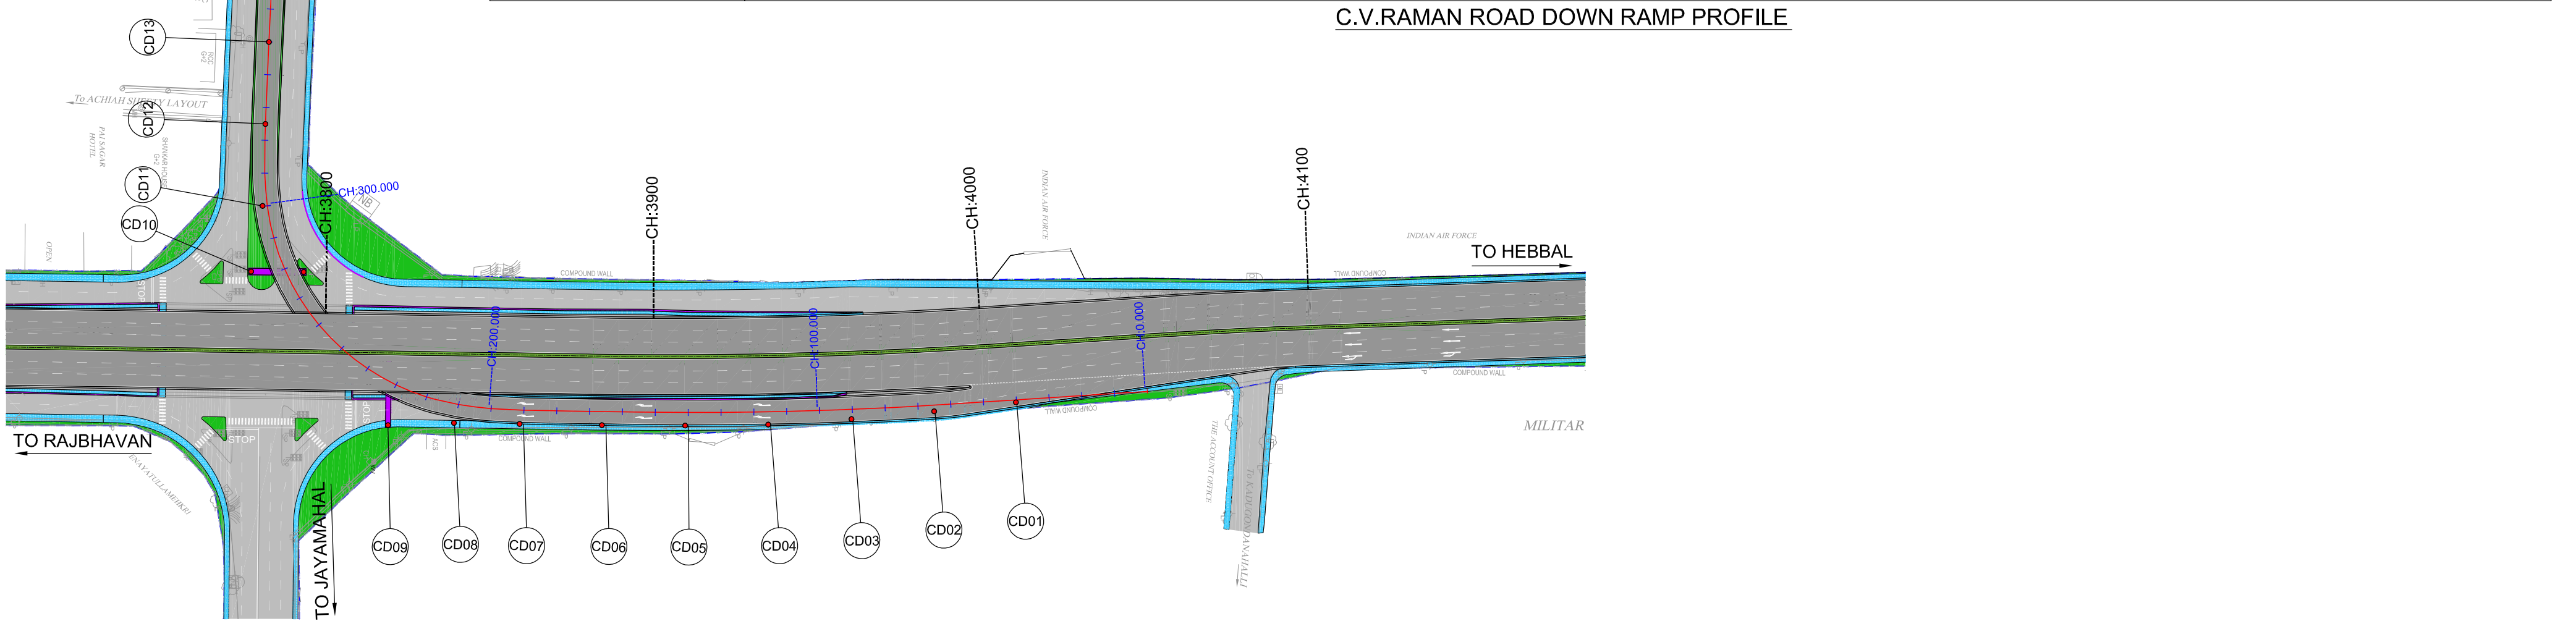









ASST. EXECUTIVE ENGINEER INFRASTRUCTURE SUB DIVISION-7 BDA, BANGALORE		EXECUTIVE ENGINEER INFRASTRUCTURE DIVISION-3 BDA, BANGALORE		OWNER BANGALORE DEVELOPMENT AUTHORITY		CONTRACTOR		PROJECT CONSTRUCTION OF SIX LANE ELEVATED ROAD FROM BASAVESHWARA CIRCLE TO HEBBAL FLYOVER VIA LE MERIDIAN HOTEL AND MEKHRI CIRCLE IN BANGALORE		TITLE CONSTRUCTION OF ELEVATED ROAD FROM BASAVESHWARA CIRCLE TO HEBBAL JUNCTION CUNNINGHUM ROAD UNDERPASS PLAN AND PROFILE.		DRG.NO.: RD-27		REV. R0		JOB.NO.: 11480/E		SCALE: PLAN=1:500 PROFILE=HORIZONTAL=1:1000, VERTICAL=1:100	
ENGINEER OFFICER-1 BDA, BANGALORE		ENGINEER MEMBER BDA, BANGALORE		DATE		DATE		DATE		DATE		DATE		DATE		DATE		DATE	
No.		DATE		FIRST SUBMISSION		SN		SSKR		TRJ		TRJ		TRJ		TRJ		TRJ	
No.		DATE		REVISION		DRAWN		PREPARED		CHECKED		APPROVED		APPROVED		APPROVED		APPROVED	



C.V.RAMAN ROAD DOWN RAMP PROFILE

 STUP Consultants Pvt. Ltd.				REGISTERED OFFICE : 1004-5 RAHEJA CHAMBERS, NARAYAN POINT, MUMBAI-400 021.	OFFICE OF ORIGIN : "A-1" TOWER, 5th & 6th FLOOR "GOLDEN ENGINE" HAL AIRPORT ROAD, BANGALURU-560 017.
		 BANGALORE DEVELOPMENT AUTHORITY		DATE 19-06-2014	
OWNER		CONTRACTOR		DRAWN	
PROJECT		CONSTRUCTION OF SIX LANE ELEVATED ROAD FROM BASAVESHWARA CIRCLE TO HEBBAL FLYOVER VIA LE MERIDIAN HOTEL AND MEKURI CIRCLE IN BANGALORE		PREPARED SSKR	
TITLE		CONSTRUCTION OF ELEVATED ROAD FROM BASAVESHWARA CIRCLE TO HEBBAL JUNCTION C.V.RAMAN ROAD PLAN AND PROFILE		CHECKED TRJ	
DRG.NO.:		RD - 33	REV. R1	JOB.NO.:	11480/E
					SCALE: PLANS: 1:1000 PROFILE/HORIS:1:1000, VERT:1:400


LEGEND :

	PROPOSED FLYOVER
	PROPOSED FLYOVER APPROACH
	COVERED BOX -PORTION
	UNDERPASS APPROACH
	LANDSCAPING / MEDIAN
	FOOTPATH/DRAIN
	PROPOSED AT GRADE ROAD
	PROPOSED PIER – MAIN FLYOVER
	PROPOSED PIER – UP & DOWN RAMP
	PORTAL STRUCTURE

ASST. EXECUTIVE ENGINEER INFRASTRUCTURE SUB DIVISION-7 BDA, BANGALORE			EXECUTIVE ENGINEER INFRASTRUCTURE DIVISION-3 BDA, BANGALORE			
ENGINEER OFFICER-1 BDA, BANGALORE			ENGINEER MEMBER BDA, BANGALORE			
R1	29-10-2014	UP RAMP DELETED & PIER LOCATIONS OPTIMIZED	CMS	SSKR	TRJ	TRJ
R0	19-06-2014	FIRST SUBMISSION	SN	SSKR	TRJ	TRJ
No.	DATE	REVISION	DRAWN	PREPARED	CHECKED	APPROVED

THIS DRAWING IS THE PROPERTY OF STUP CONSULTANTS Pvt. Ltd. IT SHOULD NOT BE USED, COPIED, OR REPRODUCED WITHOUT THEIR WRITTEN PERMISSION. DISCLAIMER: ONLY APPROVED AND SIGNED HARD COPIES SHALL BE USED FOR CONSTRUCTION.

JUNCTION IMPROVEMENT DRAWINGS

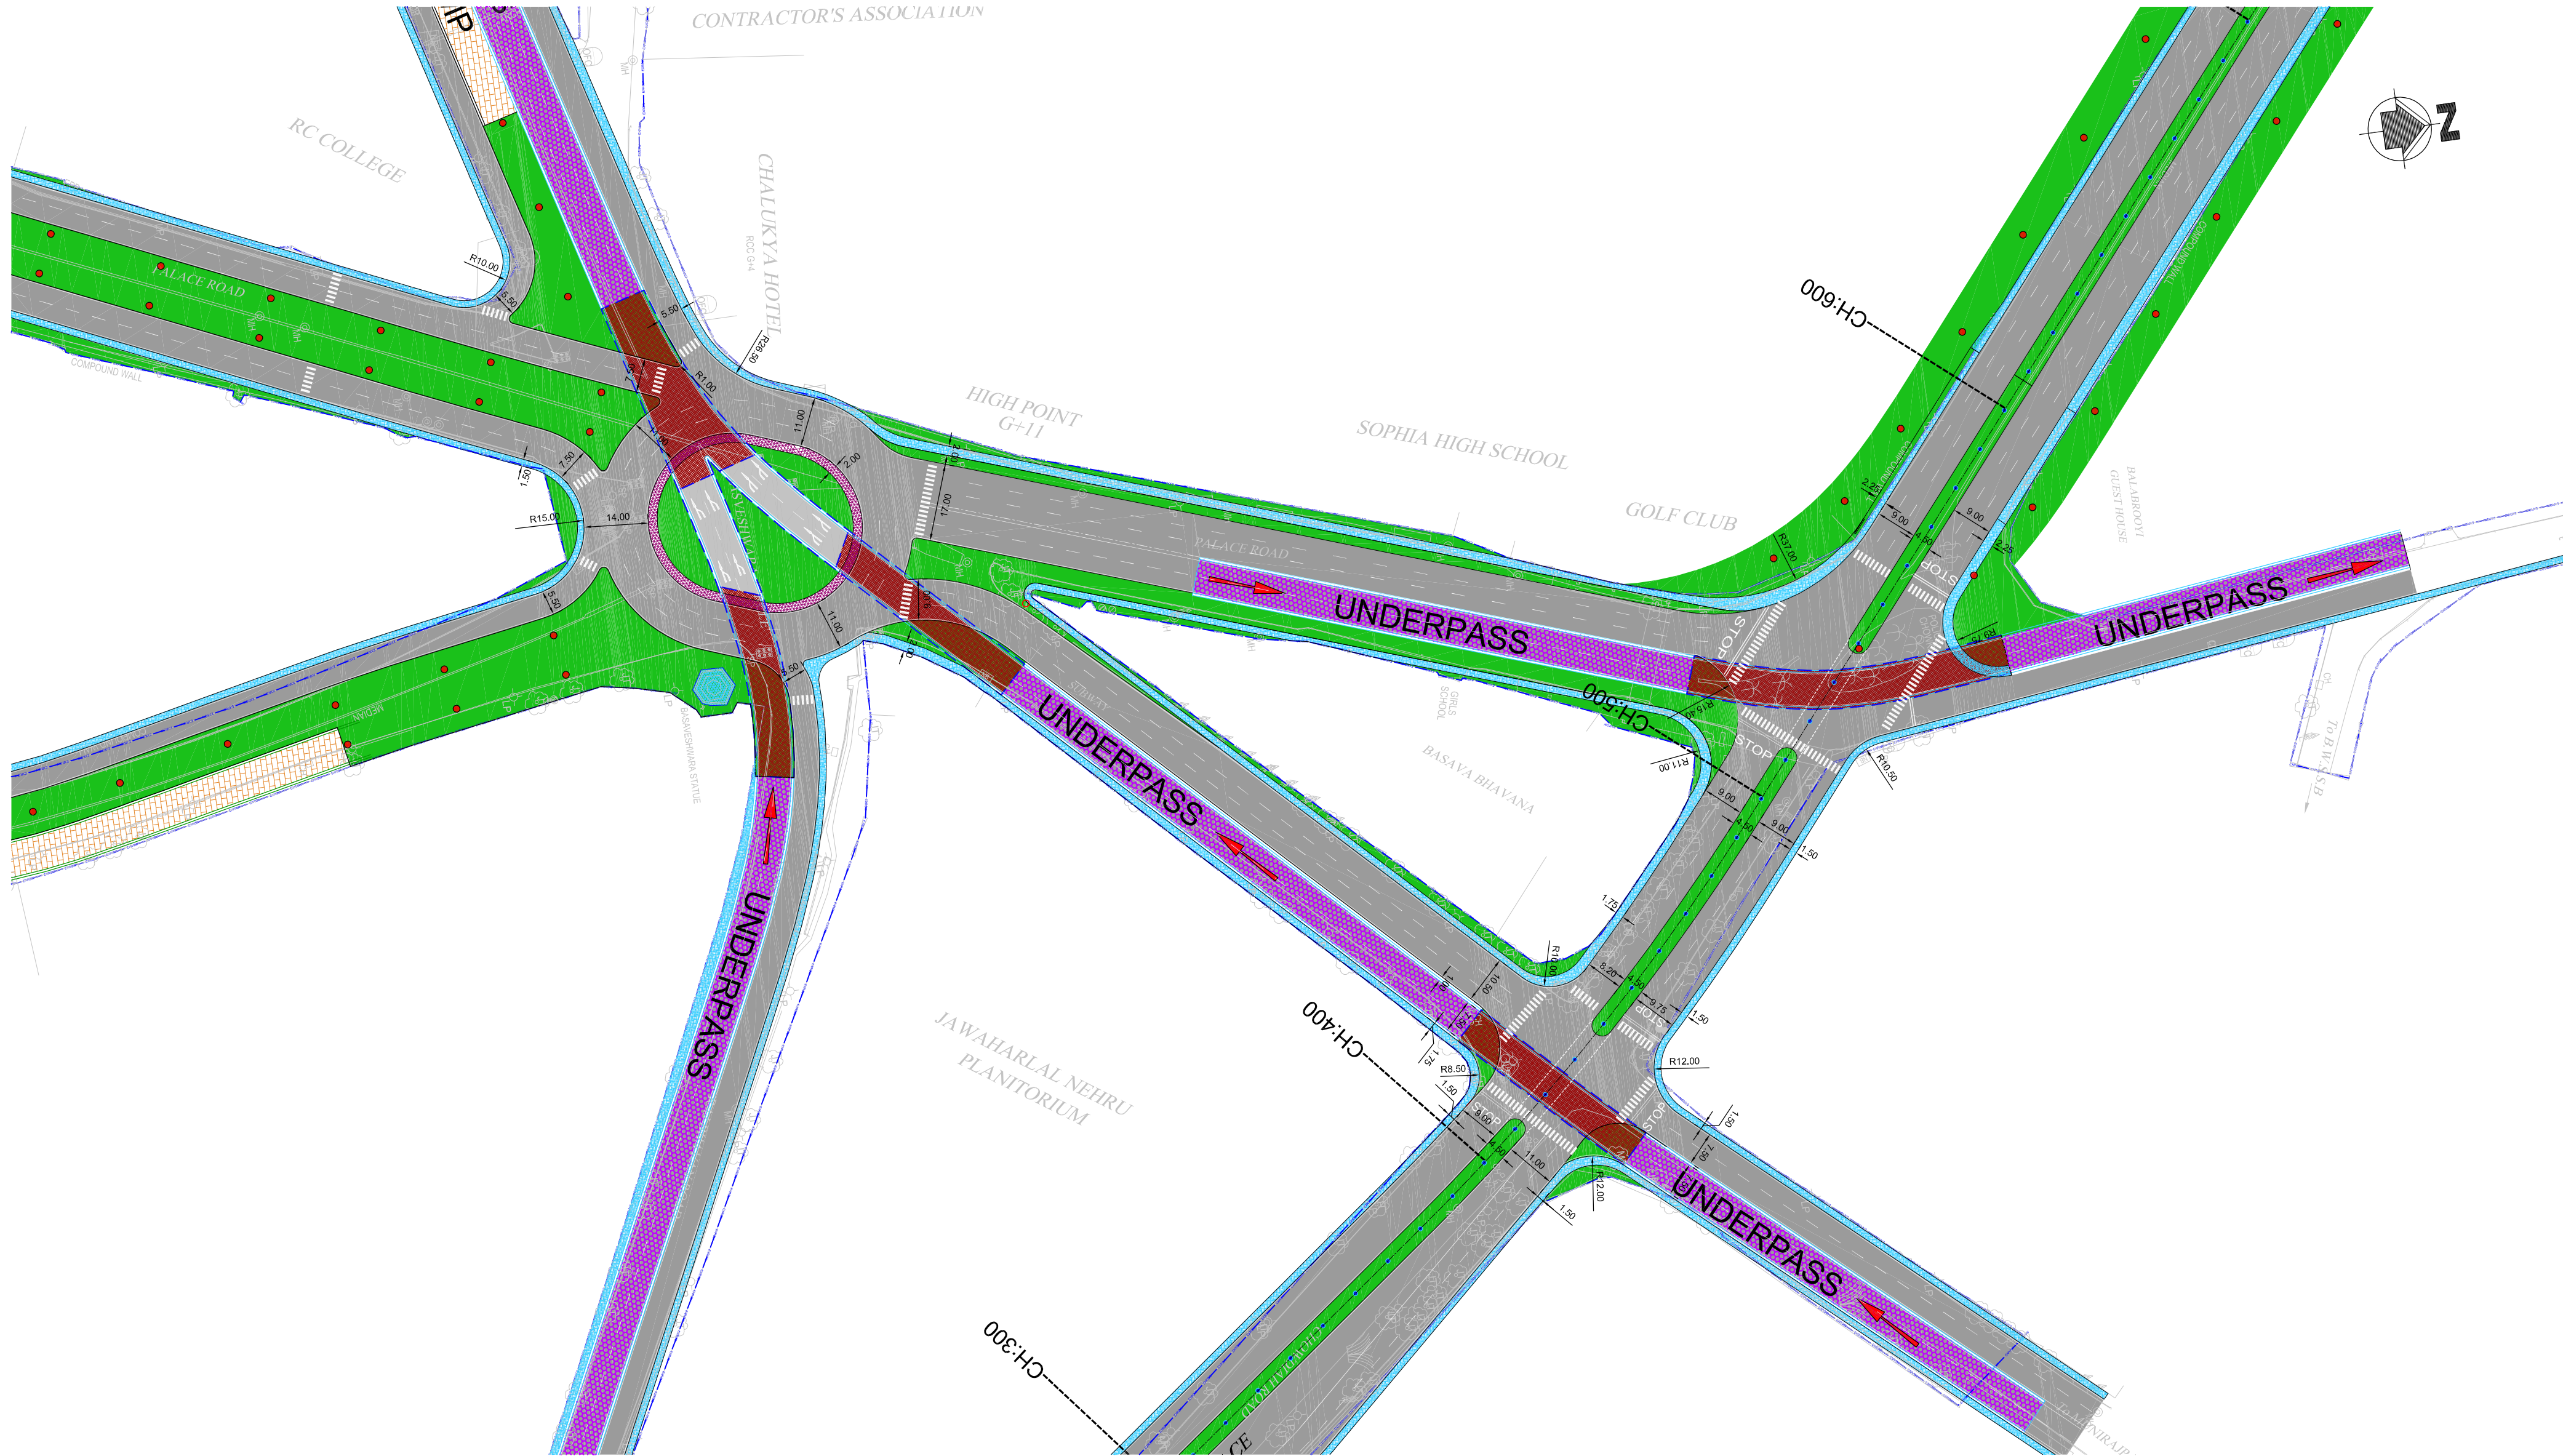



BASAVESHWARA CIRCLE JUNCTION


(SCALE 1:1000)

FOR TENDER PURPOSE ONLY

NOTES :

LEGEND :

ASST. EXECUTIVE ENGINEER INFRASTRUCTURE SUB DIVISION-7 BDA, BANGALORE				EXECUTIVE ENGINEER INFRASTRUCTURE DIVISION-3 BDA, BANGALORE				REGISTERED OFFICE : 1004-5 RAHEJA CHAMBERS, NARBAIM POINT, MUMBAI-400 021 http://www.stupconsultants.com				OFFICE OF ORIGIN : "GOLDEN ENCLAVE", HAL AIRPORT ROAD, BANGALORE-560 017 Ph: 080-40357979															
								STUP Consultants Pvt. Ltd. 																			
ENGINEER OFFICER-1 BDA, BANGALORE				ENGINEER MEMBER BDA, BANGALORE				OWNER BANGALORE DEVELOPMENT AUTHORITY				DATE 24-02-2015															
								CONTRACTOR				DRAWN CMS															
								PROJECT CONSTRUCTION OF SIX LANE ELEVATED ROAD FROM BASAVESHWARA CIRCLE TO HEBBAL FLYOVER VIA LE MERIDIAN HOTEL AND MEKHRI CIRCLE IN BANGALORE				PREPARED SSKR															
								TITLE CONSTRUCTION OF ELEVATED ROAD FROM BASAVESHWARA CIRCLE TO HEBBAL JUNCTION BASAVESHWARA CIRCLE JUNCTION IMPROVEMENT				CHECKED TRJ															
R0				24-02-15				FIRST SUBMISSION				CMS				SSKR				TRJ				TRJ			
No.		DATE		REVISION				DRAWN		PREPARED		CHECKED		APPROVED		DRG.NO.: RD-41		REV. R(0)		JOB.NO.: 11480/E		SCALE: 1:500					

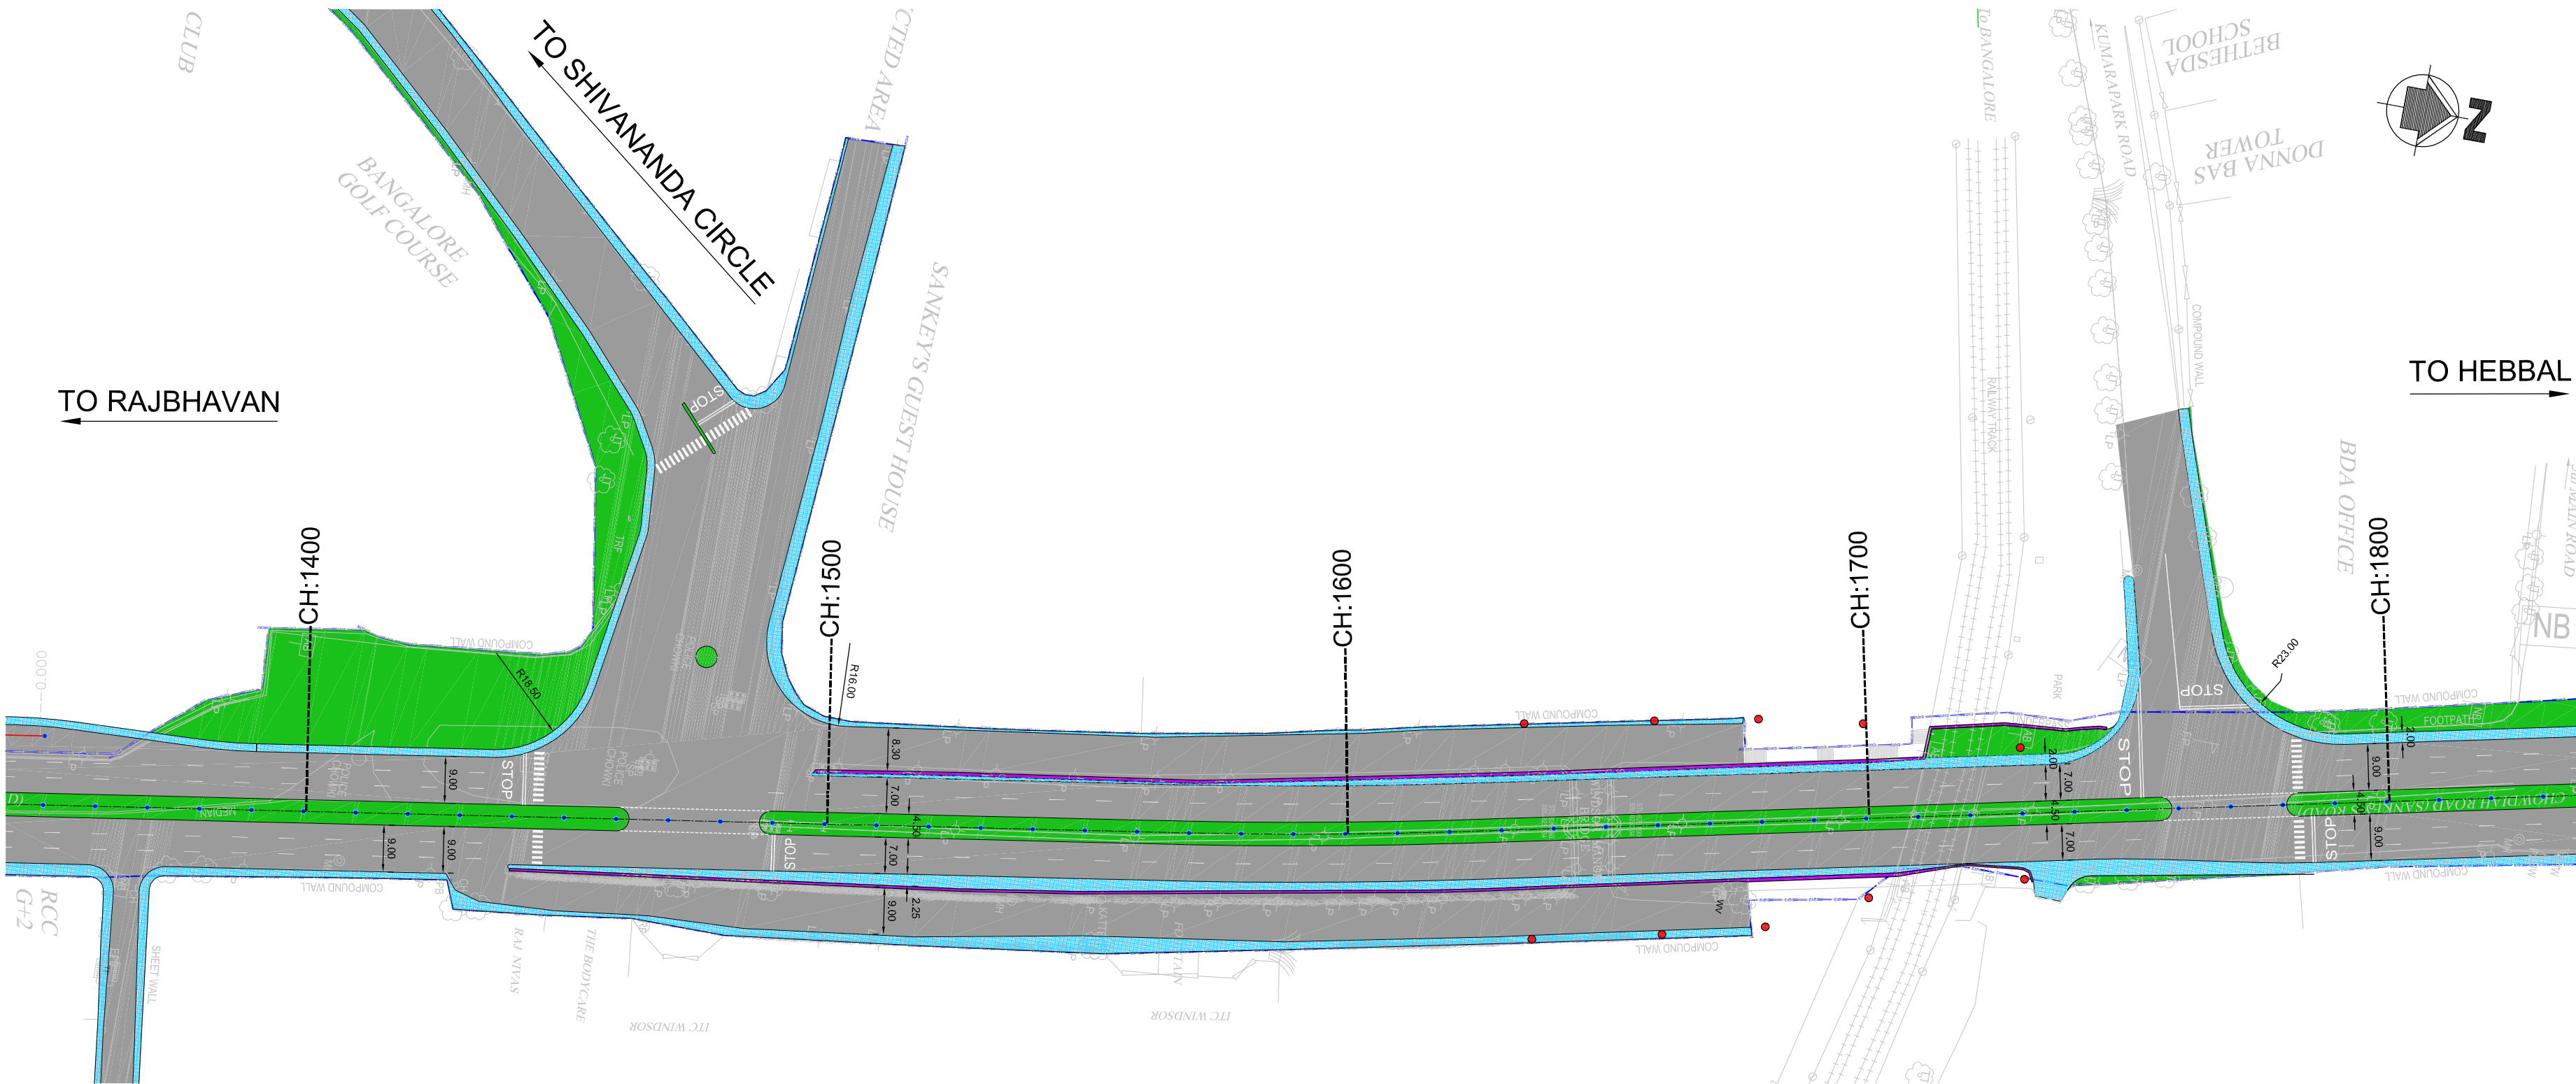

KUMARAKRUPA ROAD JUNCTION
(SCALE 1:1000)

FOR TENDER PURPOSE ONLY

NOTES :

LEGEND :

ASST. EXECUTIVE ENGINEER INFRASTRUCTURE SUB DIVISION-7 BDA, BANGALORE		EXECUTIVE ENGINEER INFRASTRUCTURE DIVISION-3 BDA, BANGALORE		REGISTERED OFFICE : STUP Consultants Pvt. Ltd. 1004-5 RAHEJA CHAMBERS, MUMBAI-400 021 http://www.stupconsultants.com		OFFICE OF ORIGIN : "GOLDEN ENCLAVE", HAL AIRPORT ROAD, BANGALORE-560 017 Ph: 080-40357979	
ENGINEER OFFICER-1 BDA, BANGALORE		ENGINEER MEMBER BDA, BANGALORE		OWNER BANGALORE DEVELOPMENT AUTHORITY		DATE 24-02-2015	
				CONTRACTOR		DRAWN CMS	
				PROJECT CONSTRUCTION OF SIX LANE ELEVATED ROAD FROM BASAVESHWARA CIRCLE TO HEBBAL FLYOVER VIA LE MERIDIAN HOTEL AND MEKHRI CIRCLE IN BANGALORE		PREPARED SSKR	
				TITLE CONSTRUCTION OF ELEVATED ROAD FROM BASAVESHWARA CIRCLE TO HEBBAL JUNCTION KUMARAKRUPA ROAD JUNCTION IMPROVEMENT		CHECKED TRJ	
				ORG.NO.: RD-42		APPROVED TRJ	
				REV: R(0)		JOB.NO.: 11480/E	
				No.		SCALE: 1:1000	
				DATE			
				REVISION			
				DRAWN			
				PREPARED			
				CHECKED			
				APPROVED			

THIS DRAWING IS THE PROPERTY OF STUP CONSULTANTS Pvt. LTD. IT SHOULD NOT BE USED, COPIED, OR REPRODUCED WITHOUT THEIR WRITTEN PERMISSION.
DISCLAIMER: ONLY APPROVED AND SIGNED HARD COPIES SHALL BE USED FOR CONSTRUCTION

D:\CHETHS\PROJECT\11480-E\01 FINAL JUNCTIONS DWG FROM NRG\00 SUBMISSION JUNCTIONS DWG

4

3

2

1

A2

E

D

C

B

A


4

3

2

1

B

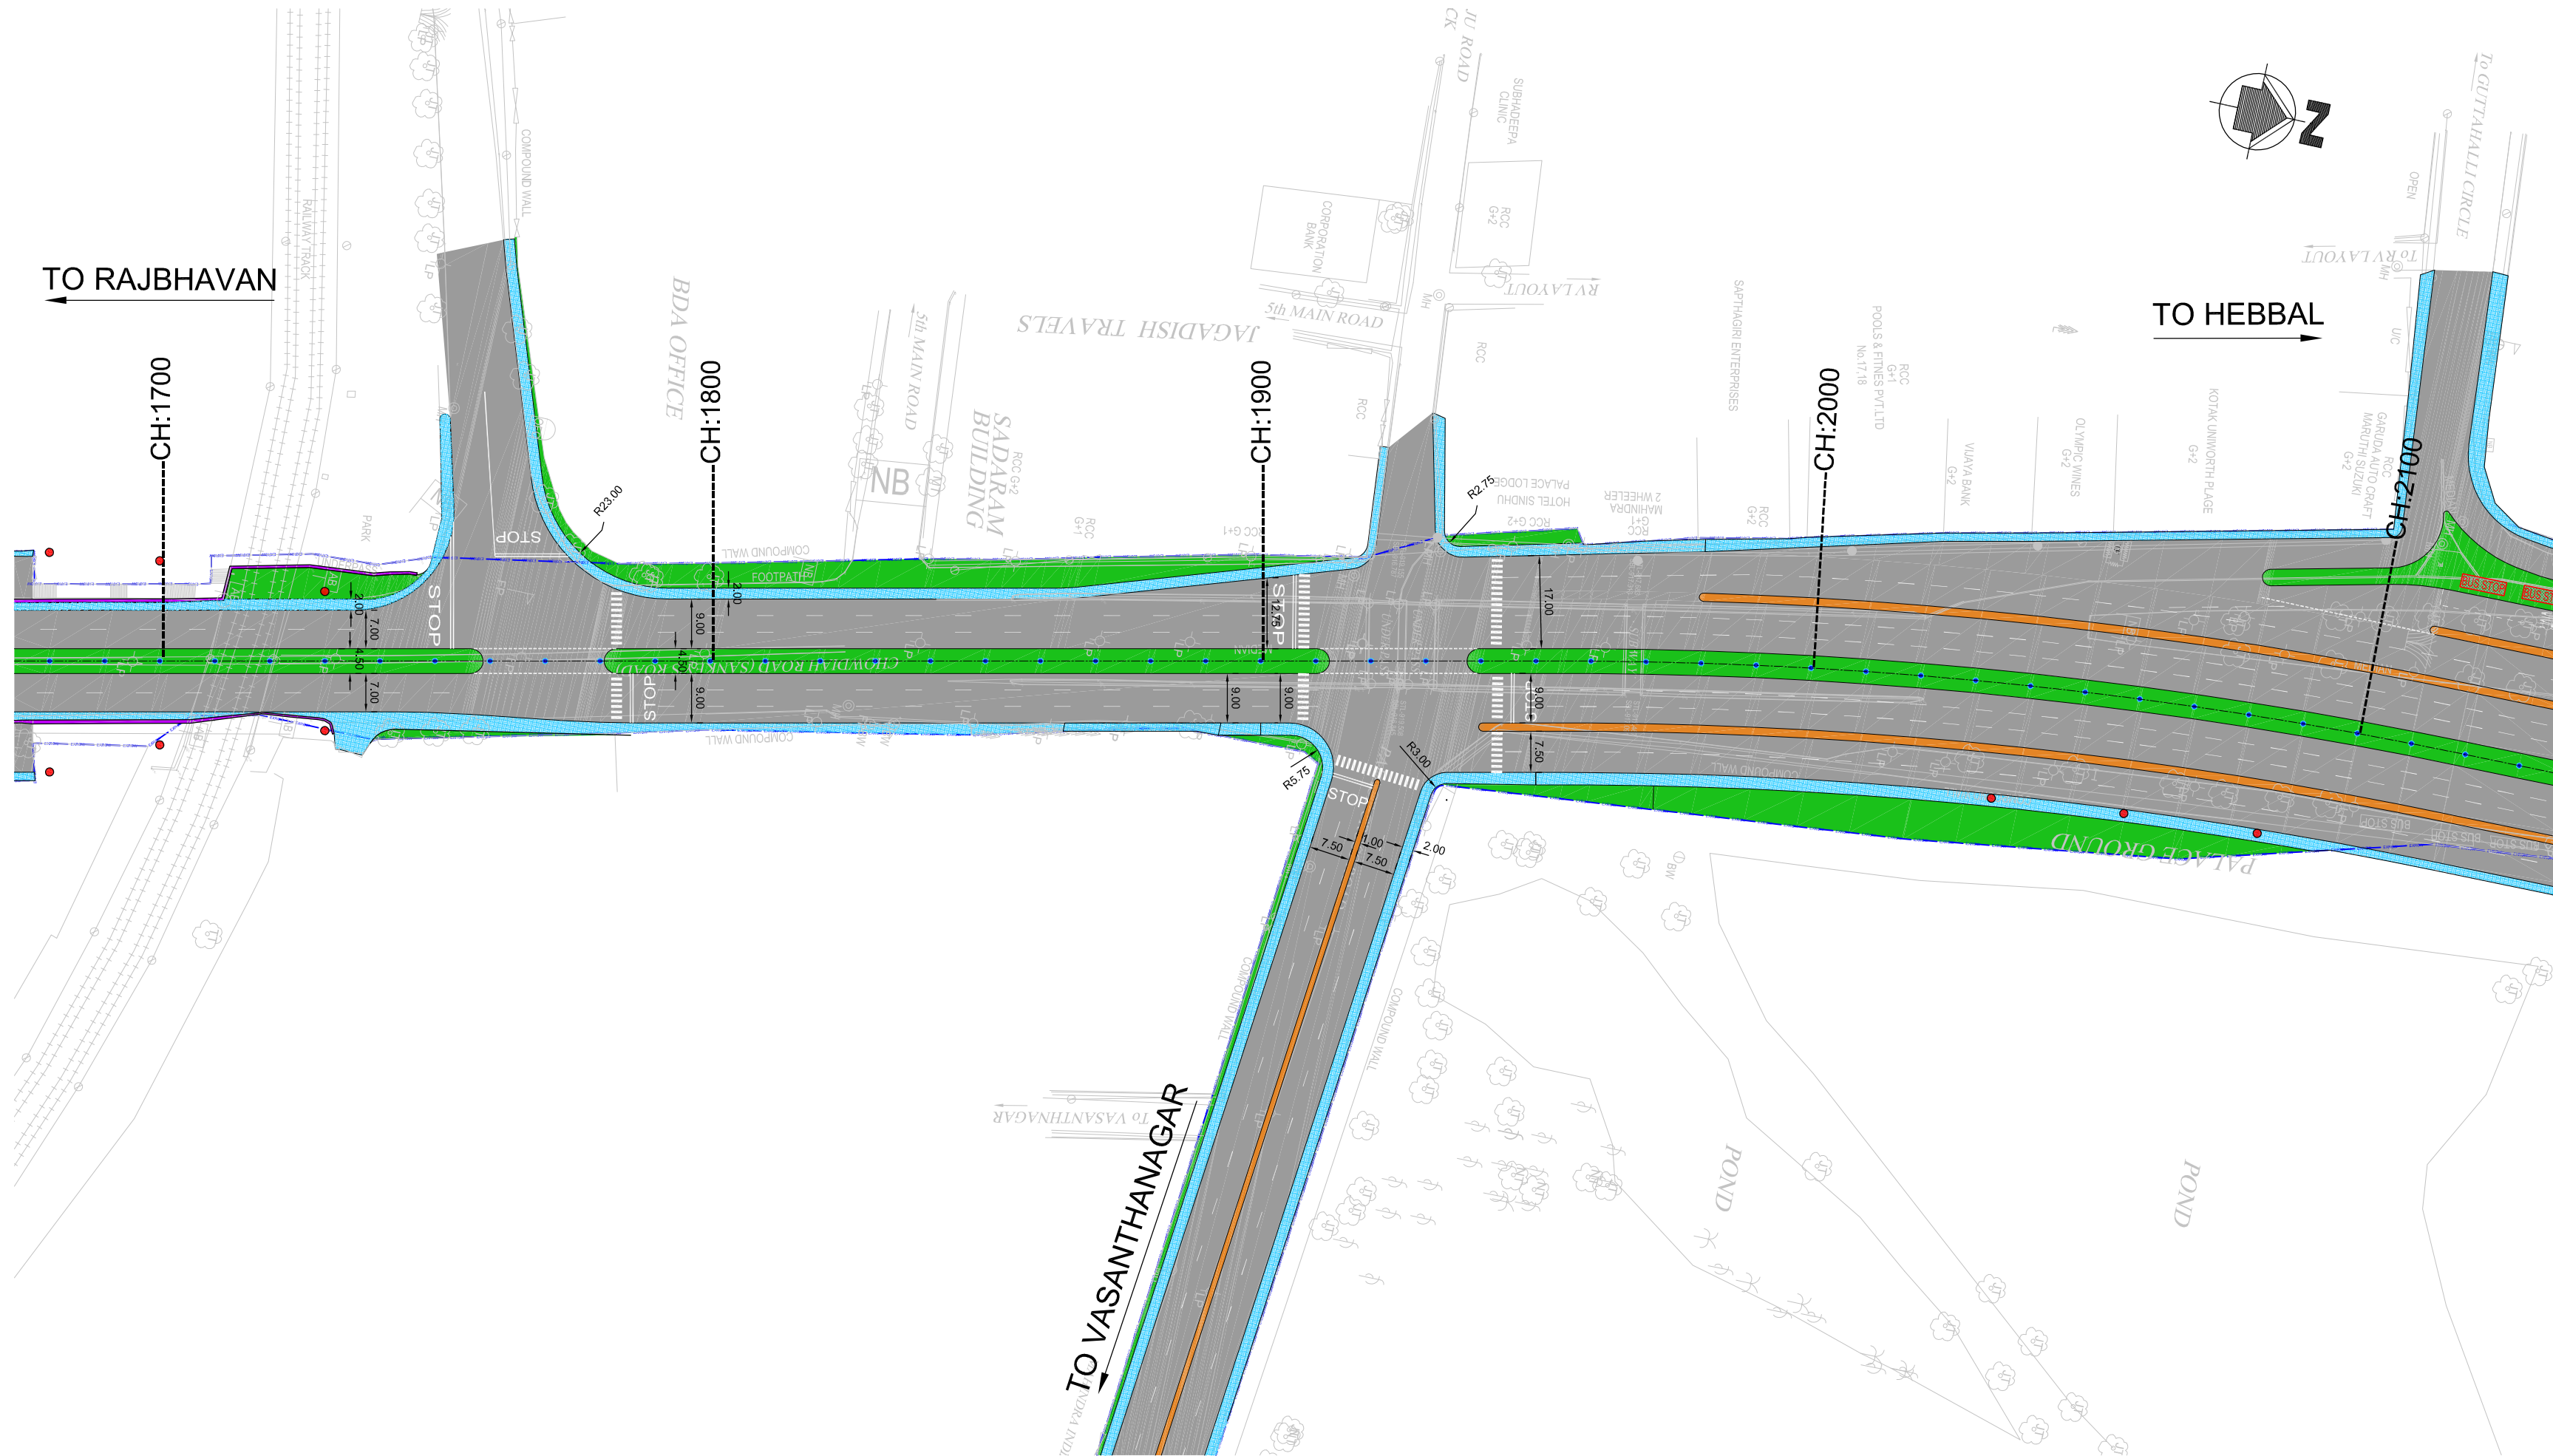

VASANTHANAGAR ROAD JUNCTION

(SCALE 1:1000)

FOR TENDER PURPOSE ONLY

NOTES :

LEGEND :

ASST. EXECUTIVE ENGINEER
INFRASTRUCTURE SUB DIVISION-7
BDA, BANGALORE

EXECUTIVE ENGINEER
INFRASTRUCTURE DIVISION-3
BDA, BANGALORE

ENGINEER OFFICER-1
BDA, BANGALORE

ENGINEER MEMBER
BDA, BANGALORE

R0 24-02-15

FIRST SUBMISSION

CMS

SSKR

TRJ

TRJ

No.

DATE

REVISION

DRAWN

PREPARED

CHECKED

APPROVED

REGISTERED OFFICE :
STUP Consultants Pvt. Ltd.
1004-5 RAJHEJA CHAMBERS,
KURBAHAN FORT,
MUMBAI-400 021
http://www.stupconsultants.com

OWNER
BANGALORE DEVELOPMENT AUTHORITY

CONTRACTOR

PROJECT
CONSTRUCTION OF SIX LANE ELEVATED ROAD
FROM BASAVESHWARA CIRCLE TO HEBBAL FLYOVER
VIA LE MERIDIAN HOTEL AND MEKHRI CIRCLE IN BANGALORE

TITLE
CONSTRUCTION OF ELEVATED ROAD
FROM BASAVESHWARA CIRCLE TO HEBBAL JUNCTION
VASANTHANAGAR ROAD JUNCTION IMPROVEMENT

ORG.NO.: RD-43

REV

R(0)

JOB.NO.:

11480/E

DATE

24-02-2015

DRAWN

CMS

PREPARED

SSKR

CHECKED

TRJ

APPROVED


TRJ

SCALE:

AS NOTED

THIS DRAWING IS THE PROPERTY OF STUP CONSULTANTS Pvt. LTD. IT SHOULD NOT BE USED, COPIED, OR REPRODUCED WITHOUT THEIR WRITTEN PERMISSION.
DISCLAIMER: ONLY APPROVED AND SIGNED HARD COPIES SHALL BE USED FOR CONSTRUCTION

D:\CHETHS\PROJECT\11480-E\01 FINAL JUNCTIONS.DWG FROM NRG\00 SUBMISSION JUNCTIONS.DWG

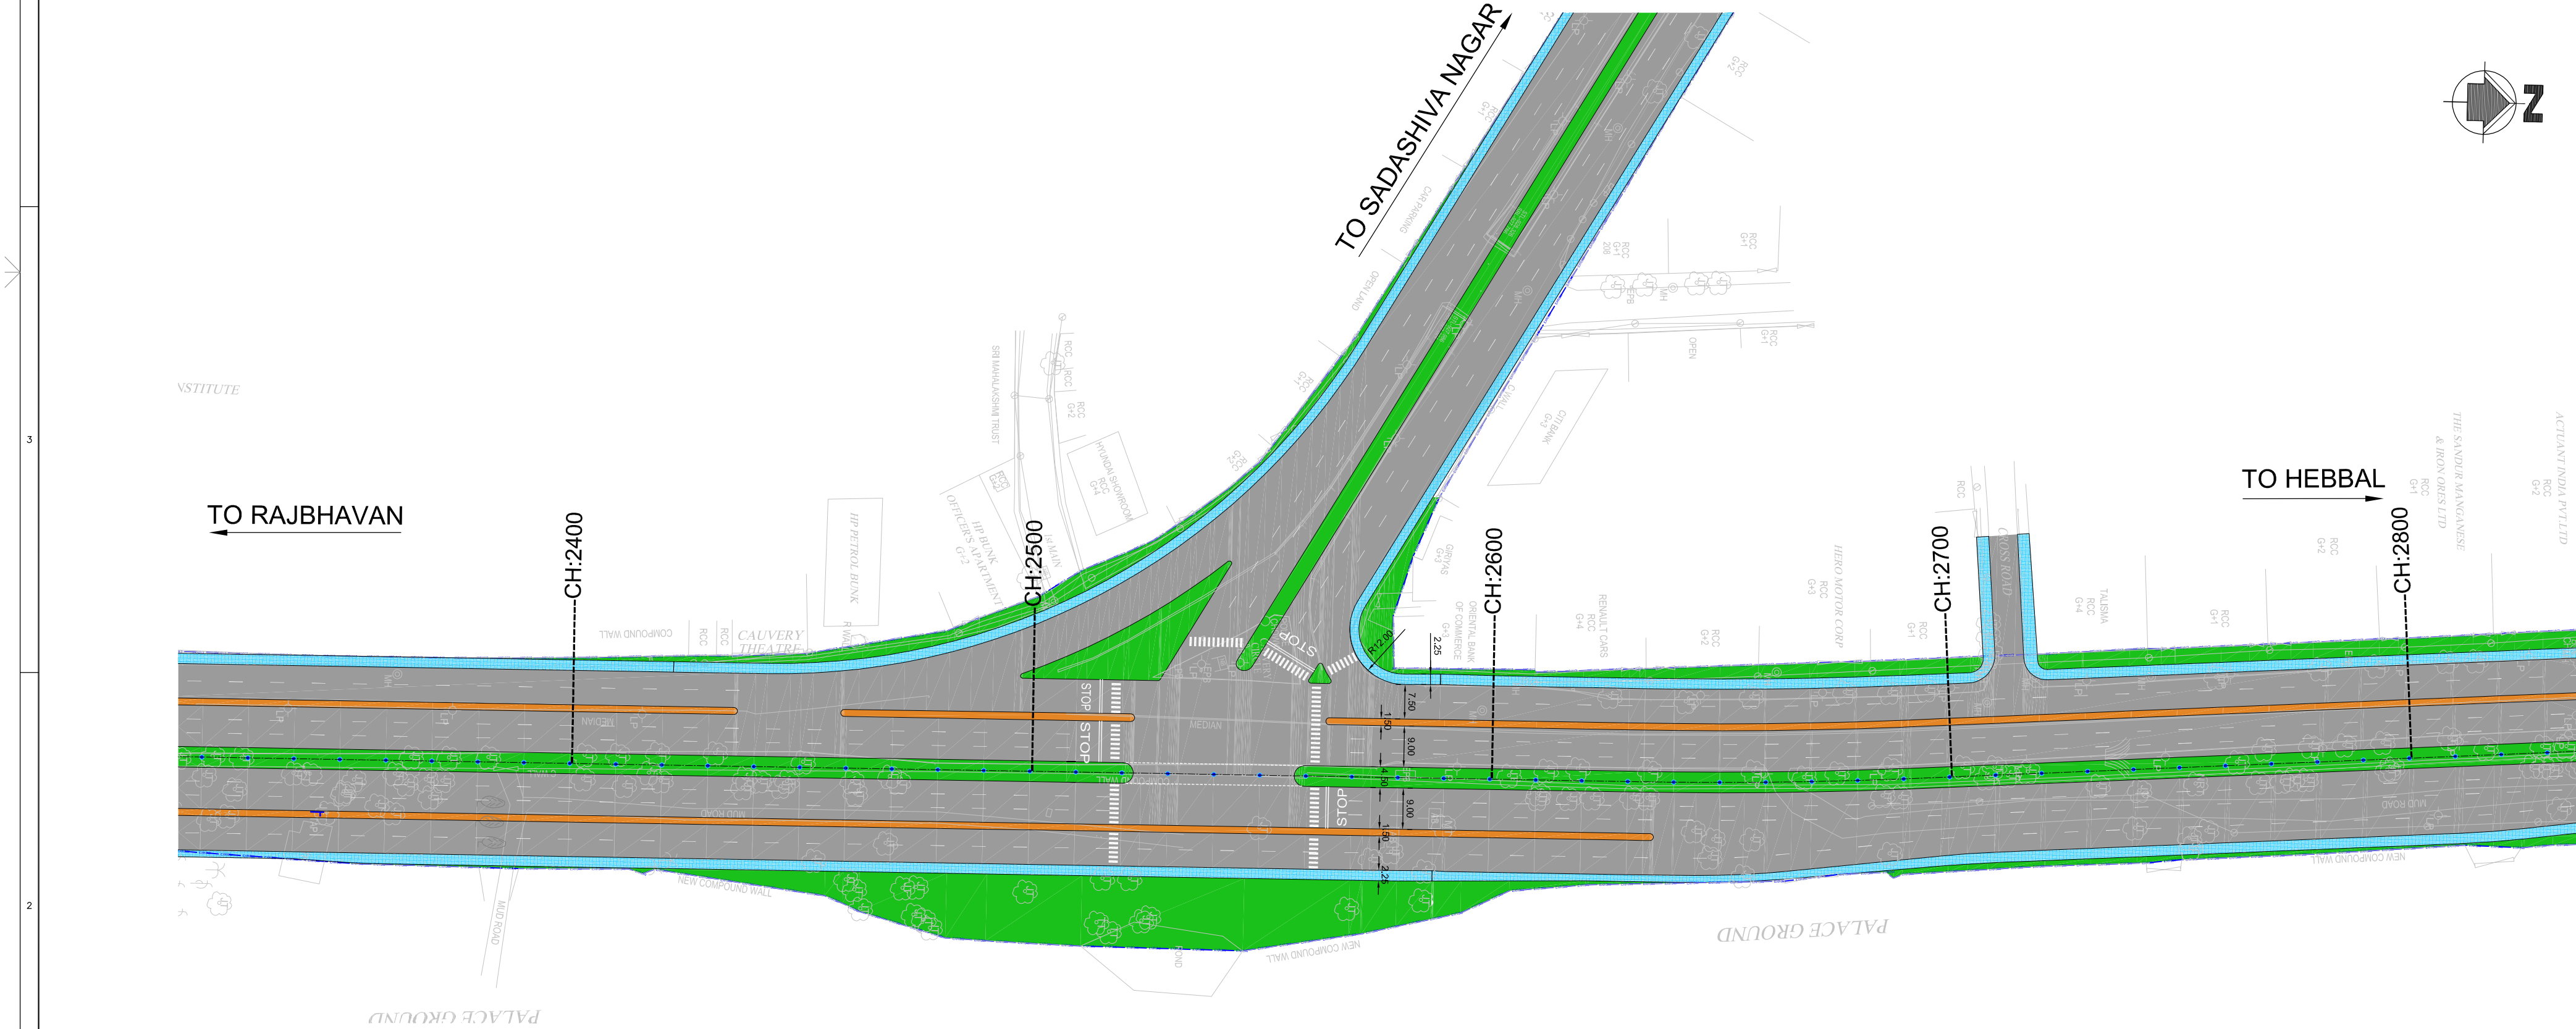

CAUVERY THEATRE JUNCTION

(SCALE 1:1000)


FOR TENDER PURPOSE ONLY

NOTES :

LEGEND :

ASST. EXECUTIVE ENGINEER INFRASTRUCTURE SUB DIVISION-7 BDA, BANGALORE		EXECUTIVE ENGINEER INFRASTRUCTURE DIVISION-3 BDA, BANGALORE		REGISTERED OFFICE : STUP Consultants Pvt. Ltd. 1004-5 RAHEJA CHAMBERS, MUMBAI-400 021 http://www.stupconsultants.com		OFFICE OF ORIGIN : "GOLDEN ENCLAVE", HAL AIRPORT ROAD, BANGALORE-560 017 Ph: 080-40357979	
ENGINEER OFFICER-1 BDA, BANGALORE		ENGINEER MEMBER BDA, BANGALORE		OWNER BANGALORE DEVELOPMENT AUTHORITY		DATE 24-02-2015	
				CONTRACTOR		DRAWN CMS	
				PROJECT CONSTRUCTION OF SIX LANE ELEVATED ROAD FROM BASAVESHWARA CIRCLE TO HEBBAL FLYOVER VIA LE MERIDIAN HOTEL AND MEKHRI CIRCLE IN BANGALORE		PREPARED SSKR	
				TITLE CONSTRUCTION OF ELEVATED ROAD FROM BASAVESHWARA CIRCLE TO HEBBAL JUNCTION CAUVERY THEATRE JUNCTION IMPROVEMENT		CHECKED TRJ	
				APPROVED		TRJ	
RD-44		R(0)		JOB.NO.: 11480/E		SCALE: AS NOTED	
No.		DATE		REVISION		DRAWN	
R0		24-02-15		FIRST SUBMISSION		CMS	
						SSKR	
						TRJ	
						TRJ	


THIS DRAWING IS THE PROPERTY OF STUP CONSULTANTS Pvt. LTD. IT SHOULD NOT BE USED, COPIED, OR REPRODUCED WITHOUT THEIR WRITTEN PERMISSION.
DISCLAIMER: ONLY APPROVED AND SIGNED HARD COPIES SHALL BE USED FOR CONSTRUCTION

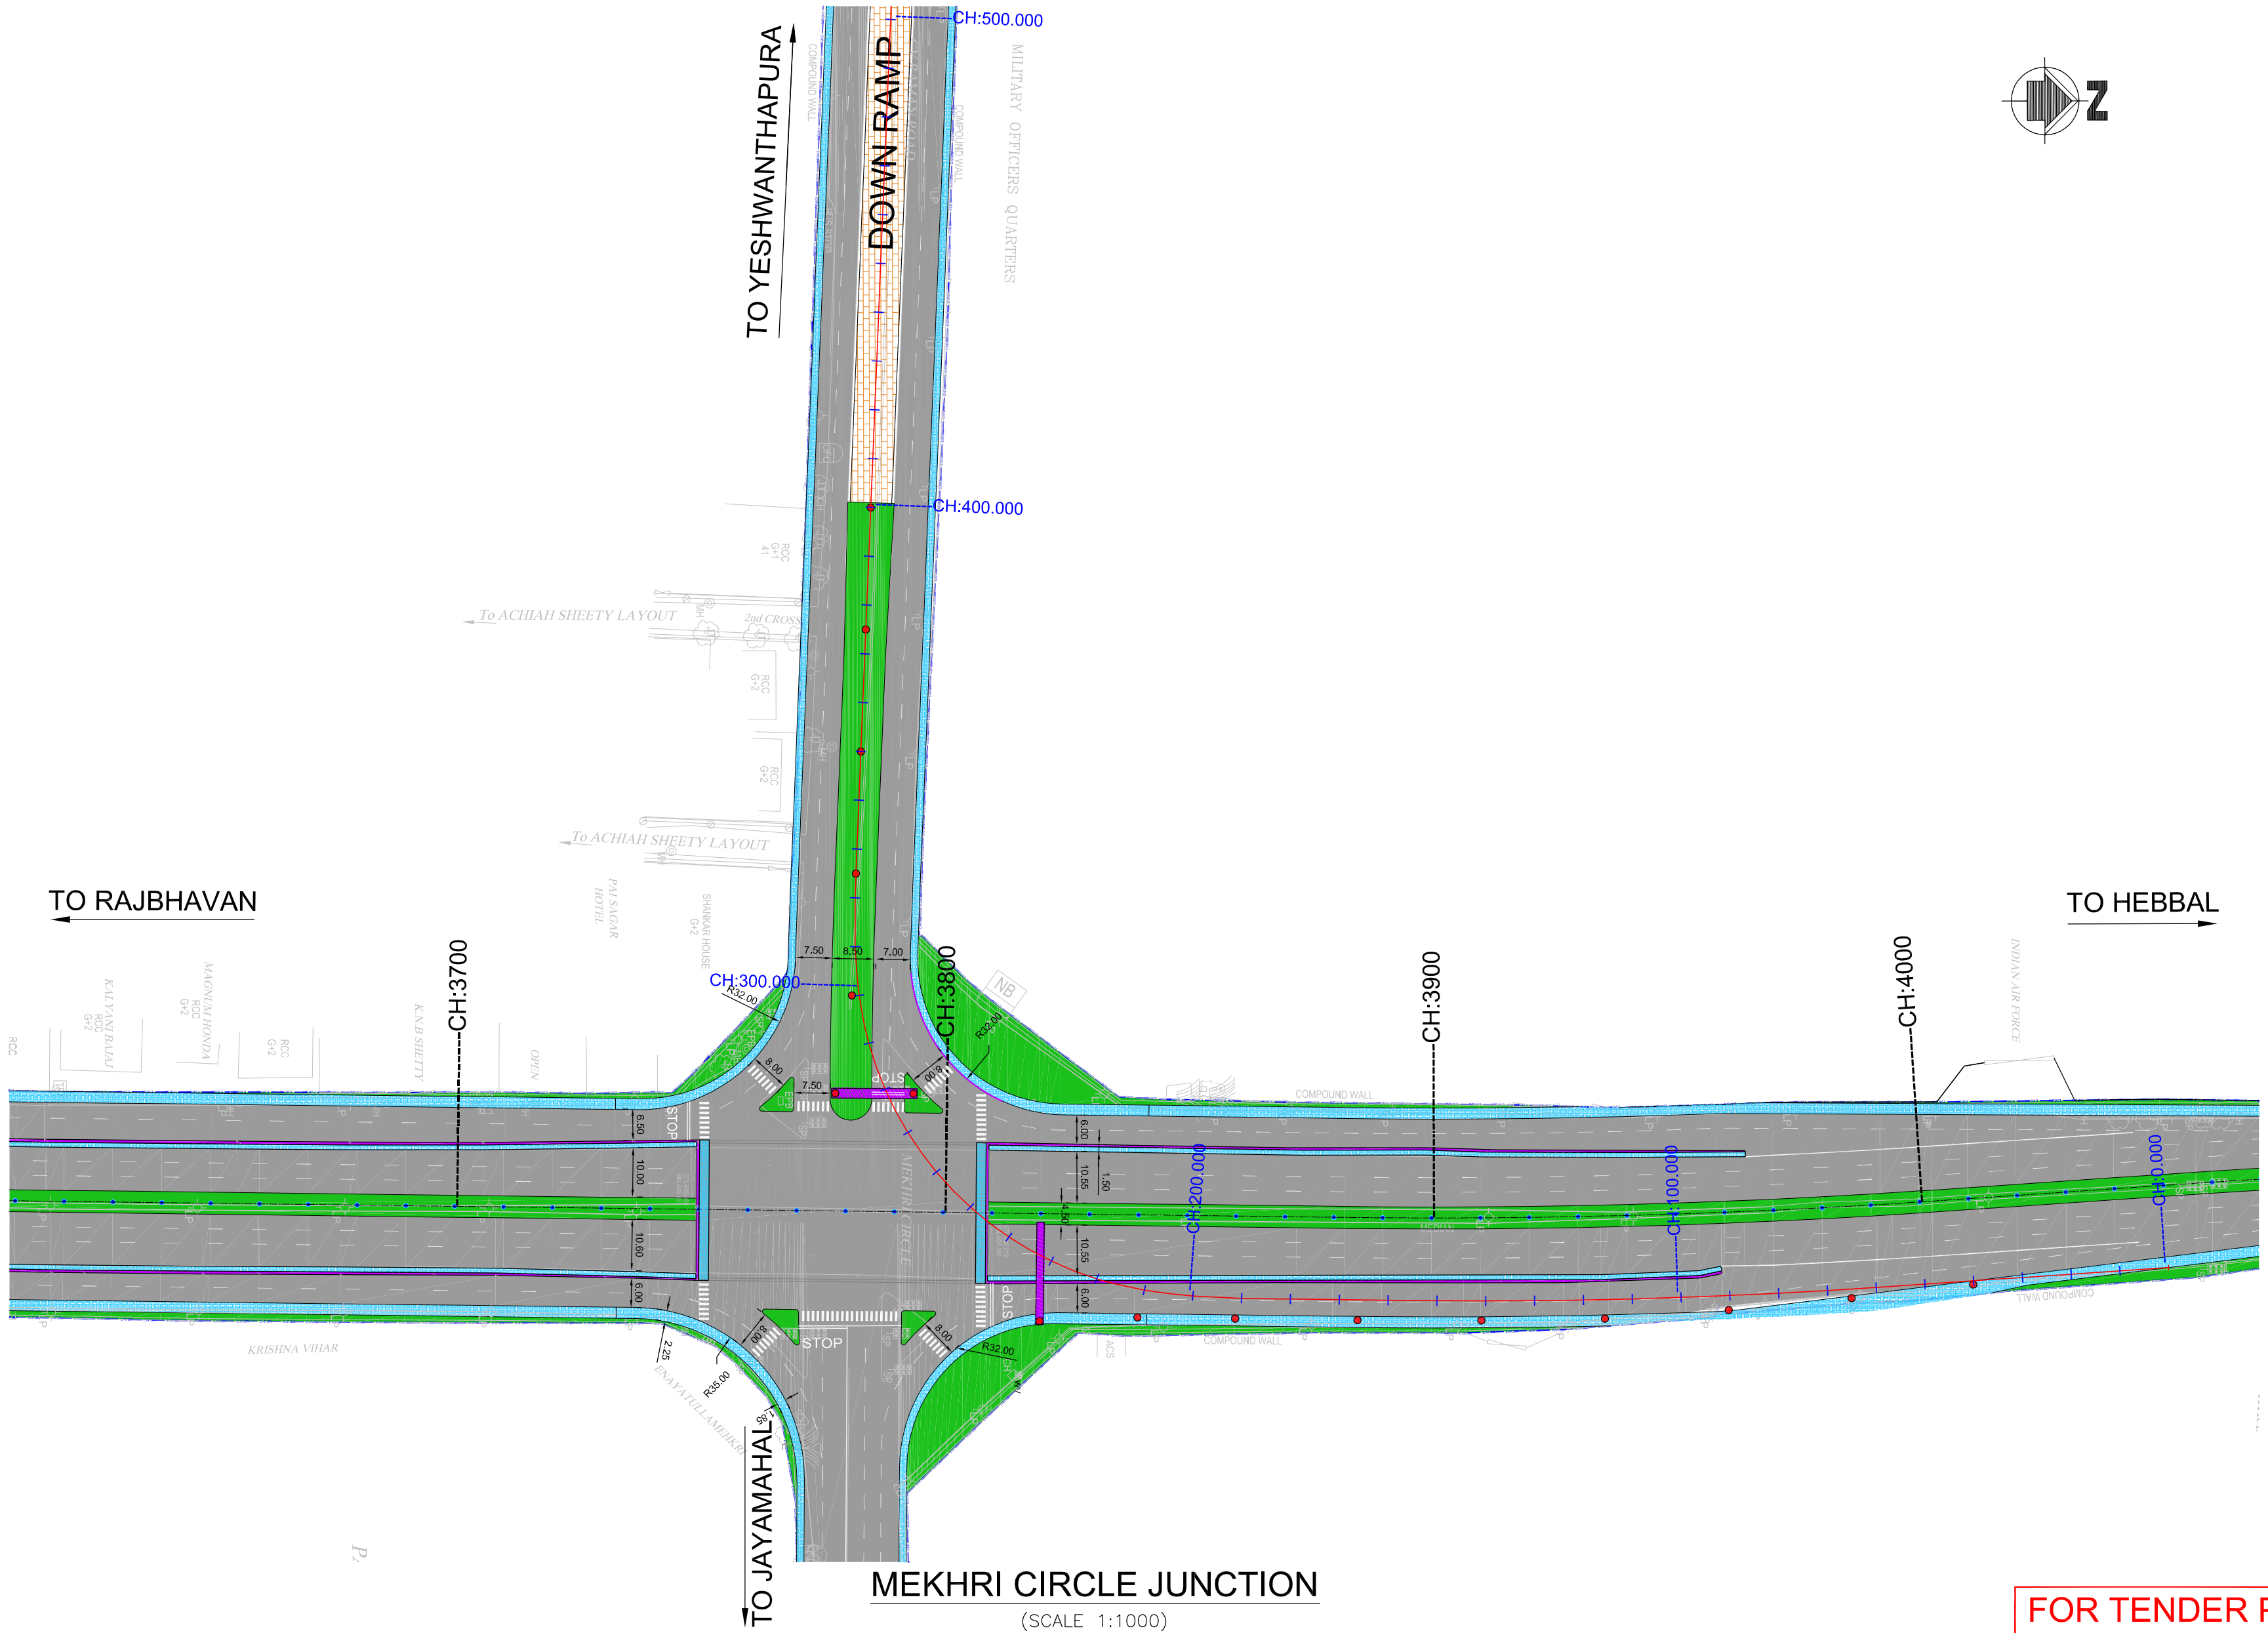


FOR TENDER PURPOSE ONLY

NOTES :

LEGEND :

ASST. EXECUTIVE ENGINEER INFRASTRUCTURE SUB DIVISION-7 BDA, BANGALORE				EXECUTIVE ENGINEER INFRASTRUCTURE DIVISION-3 BDA, BANGALORE				<div>REGISTERED OFFICE : A-1 TOWER, 5th & 6th FLOOR "GOLDEN ENCLAVE", HALI AIRPORT ROAD, BENGALURU-560 017 Ph: 080-40357979</div> <div>STUP Consultants Pvt. Ltd. 1004-5 RAHEJA CHAMBERS, NARIMAN POINT, MUMBAI-400 021 http://www.stupco.com</div> <div>OFFICE OF ORIGIN : A-1 TOWER, 5th & 6th FLOOR "GOLDEN ENCLAVE", HALI AIRPORT ROAD, BENGALURU-560 017 Ph: 080-40357979</div>					
ENGINEER OFFICER-1 BDA, BANGALORE				ENGINEER MEMBER BDA, BANGALORE				OWNER <div></div> BANGALORE DEVELOPMENT AUTHORITY		DATE 24-02-2015			
								CONTRACTOR		DRAWN CMS			
								PROJECT CONSTRUCTION OF SIX LANE ELEVATED ROAD FROM BASAVESHWARA CIRCLE TO HEBBAL FLYOVER VIA LE MERIDIAN HOTEL AND MEKHRI CIRCLE IN BANGALORE		PREPARED SSKR			
								TITLE CONSTRUCTION OF ELEVATED ROAD FROM BASAVESHWARA CIRCLE TO HEBBAL JUNCTION MEKHRI CIRCLE JUNCTION IMPROVEMENT		CHECKED TRJ			
										APPROVED TRJ			
DRG.NO.: RD-45		REV R(0)		JOB.NO.: 11480/E		SCALE: AS NOTED							
No.		DATE		REVISION		DRAWN		PREPARED		CHECKED		APPROVED	
R0		24-02-15		FIRST SUBMISSION		CMS		SSKR		TRJ		TRJ	

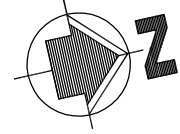



(SCALE 1:1000)

LEGEND :


EXECUTIVE ENGINEER
INFRASTRUCTURE DIVISION-3
BDA, BANGALORE

ENGINEER MEMBER
BDA, BANGALORE

 STUP Consultants Pvt. Ltd. 1004-5 RAHEJA CHAMBERS, NARAYAN PENT, MIDC-404/1021 http://www.stupco.com		REGISTERED OFFICE : 1004-5 RAHEJA CHAMBERS, NARAYAN PENT, MIDC-404/1021 http://www.stupco.com		OFFICE OF ORIGIN : A-1 TOWER, 5th & 6th FLR GOLDEN ENCLAVE HAL AIRPORT ROAD, BENGALURU-560 017 PH: 080-46397979	
OWNER		 BANGALORE DEVELOPMENT AUTHORITY		DATE 24-02-2015	
CONTRACTOR				DRAWN CMS	
PROJECT		CONSTRUCTION OF SIX LANE ELEVATED ROAD FROM BASAVESHWARA CIRCLE TO HEBBAL FLYOVER VIA LE MERIDIAN HOTEL AND MEKHRI CIRCLE IN BANGALORE		PREPARED SSKR CHECKED TRJ	
TITLE		CONSTRUCTION OF ELEVATED ROAD FROM BASAVESHWARA CIRCLE TO HEBBAL JUNCTION CBI JUNCTION IMPROVEMENT		APPROVED TRJ	
DRG.NO.:		RD-47		SCALE:	
REV.		R(0)		AS NOTED	
JOB.NO.:		11480/E			

THIS DRAWING IS THE PROPERTY OF STUP CONSULTANTS Pvt. LTD. IT SHOULD NOT BE USED, COPIED OR REPRODUCED WITHOUT THEIR WRITTEN PERMISSION.

DISCLAIMER: ONLY APPROVED AND SIGNED HARD COPIES SHALL BE USED FOR CONSTRUCTION

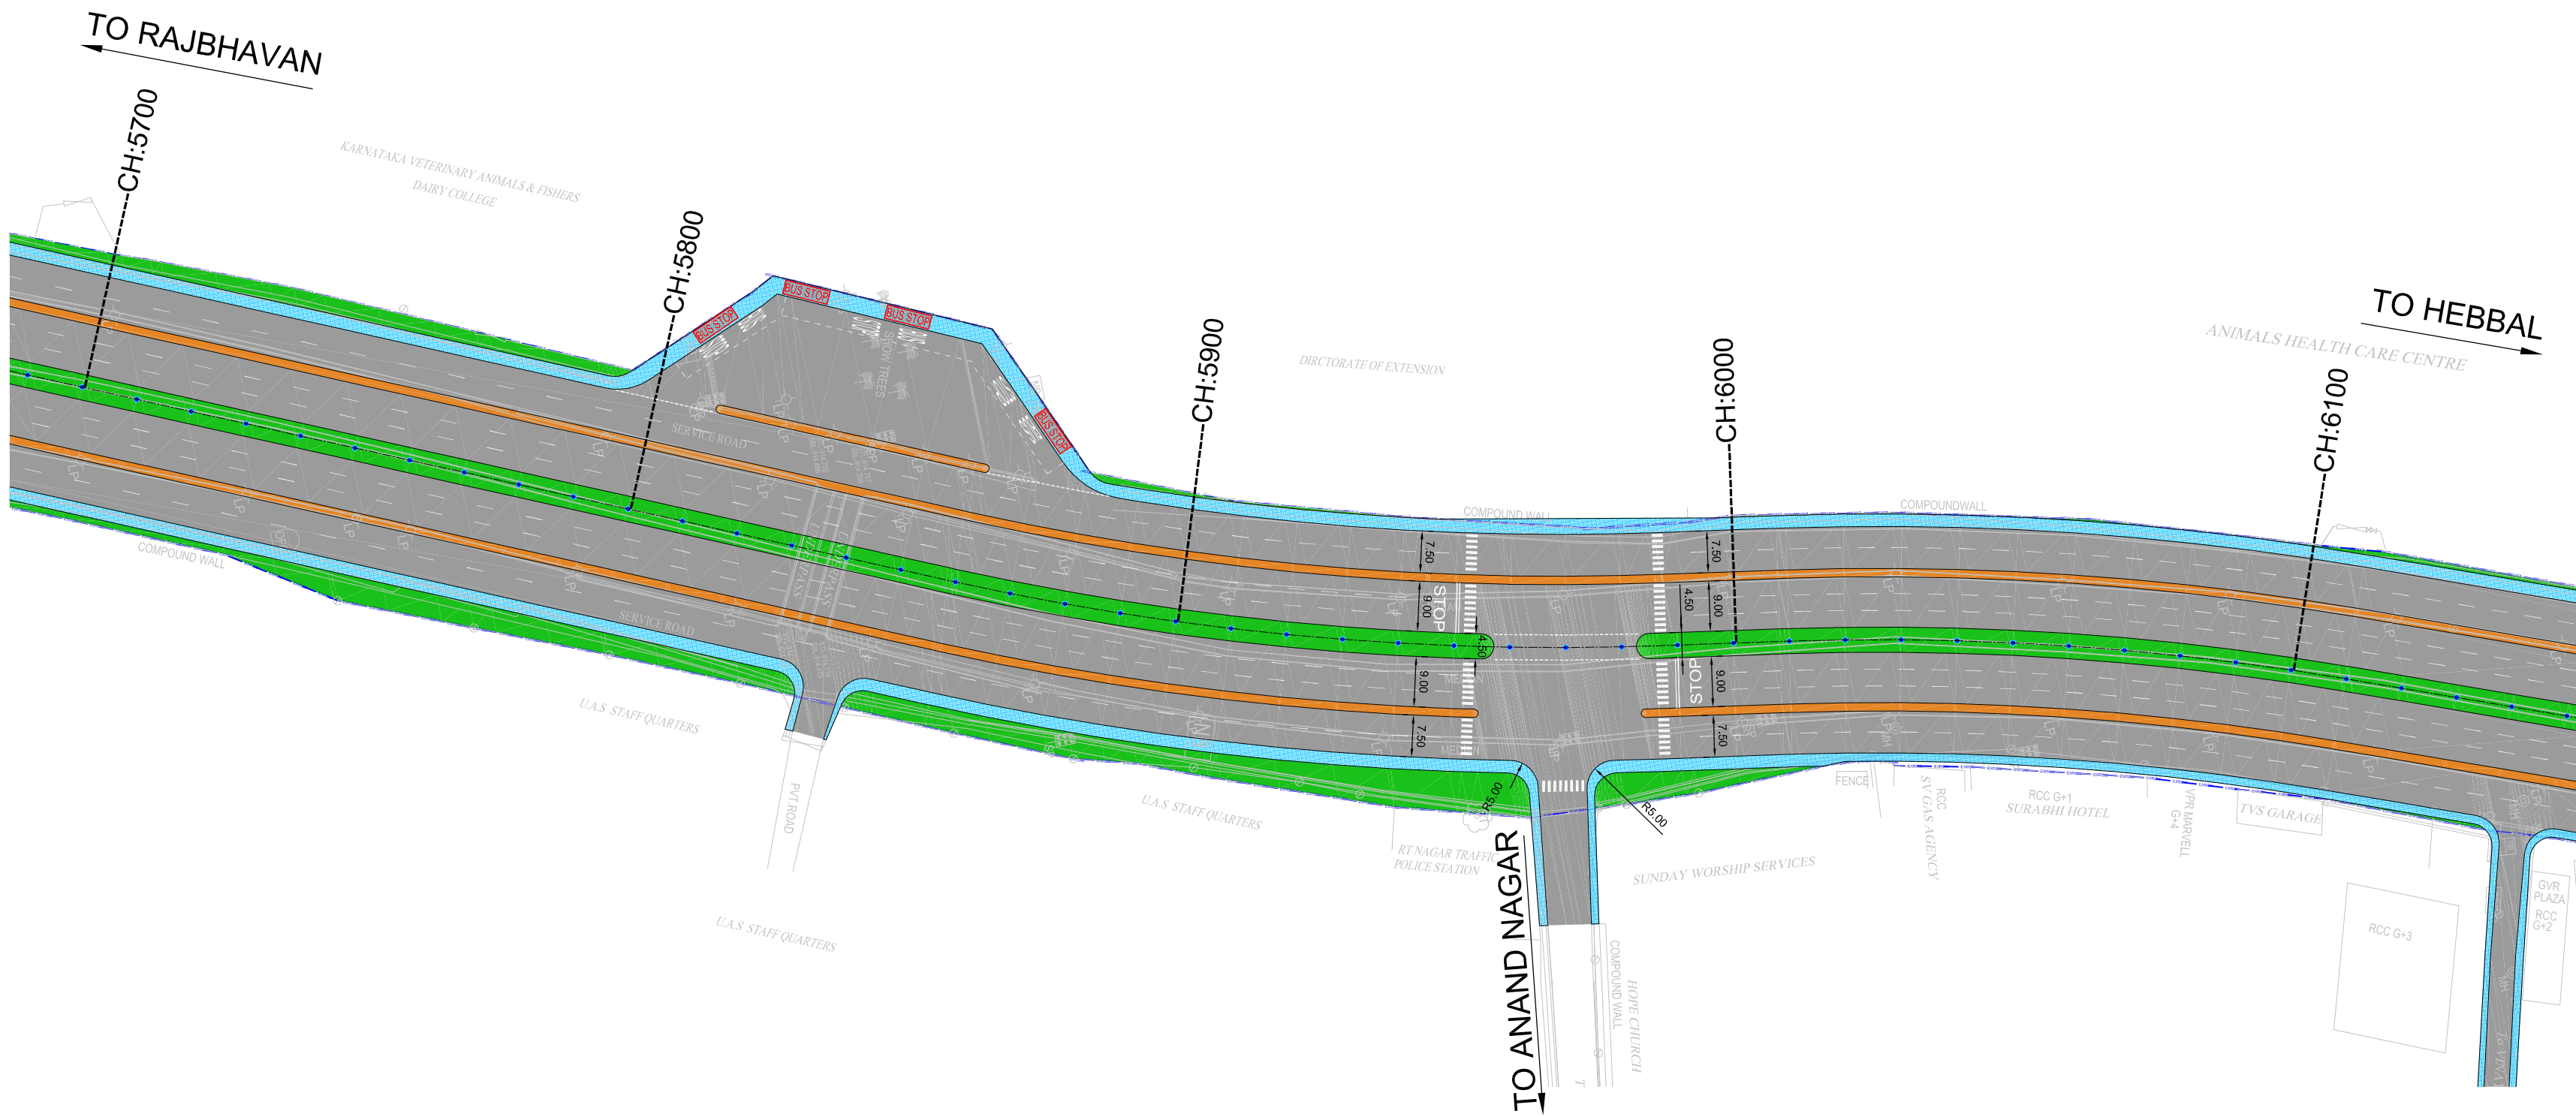

ANAND NAGAR JUNCTION
(SCALE 1:1000)

FOR TENDER PURPOSE ONLY












NOTES :

LEGEND :





ASST. EXECUTIVE ENGINEER INFRASTRUCTURE SUB DIVISION-7 BDA, BANGALORE		EXECUTIVE ENGINEER INFRASTRUCTURE DIVISION-3 BDA, BANGALORE		REGISTERED OFFICE : STUP Consultants Pvt. Ltd. 1004-5 RAHEJA CHAMBERS, KURBAHAN FORT, MUMBAI-400 021 http://www.stupconsultants.com		OFFICE OF ORIGIN : "GOLDEN ENCLAVE", HAL AIRPORT ROAD, BENGALURU-560 017 Ph: 080-40357979	
ENGINEER OFFICER-1 BDA, BANGALORE		ENGINEER MEMBER BDA, BANGALORE		OWNER BANGALORE DEVELOPMENT AUTHORITY		DATE 24-02-2015	
				CONTRACTOR		DRAWN CMS	
				PROJECT CONSTRUCTION OF SIX LANE ELEVATED ROAD FROM BASAVESHWARA CIRCLE TO HEBBAL FLYOVER VIA LE MERIDIAN HOTEL AND MEKHRI CIRCLE IN BANGALORE		PREPARED SSKR	
				TITLE CONSTRUCTION OF ELEVATED ROAD FROM BASAVESHWARA CIRCLE TO HEBBAL JUNCTION ANAND NAGAR JUNCTION IMPROVEMENT		CHECKED TRJ	
				APPROVED		TRJ	
R0 24-02-15		FIRST SUBMISSION		CMS SSKR TRJ TRJ		SCALE: AS NOTED	
No. DATE		REVISION		DRAWN PREPARED CHECKED APPROVED		DRG.NO.: RD-48	
						REV: R(0) JOB.NO.: 11480/E	

THIS DRAWING IS THE PROPERTY OF STUP CONSULTANTS Pvt. Ltd. IT SHOULD NOT BE USED, COPIED, OR REPRODUCED WITHOUT THEIR WRITTEN PERMISSION.
DISCLAIMER: ONLY APPROVED AND SIGNED HARD COPIES SHALL BE USED FOR CONSTRUCTION


ROAD MISCELLANEOUS DRAWINGS

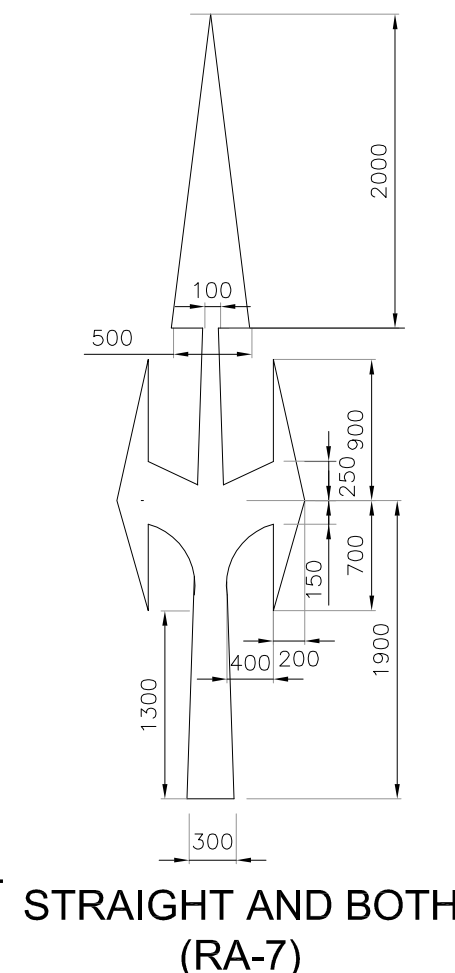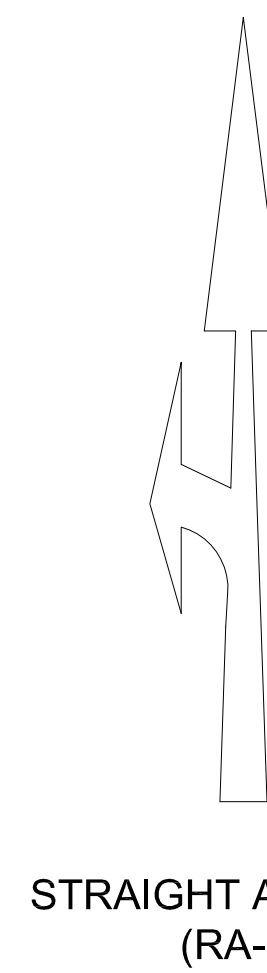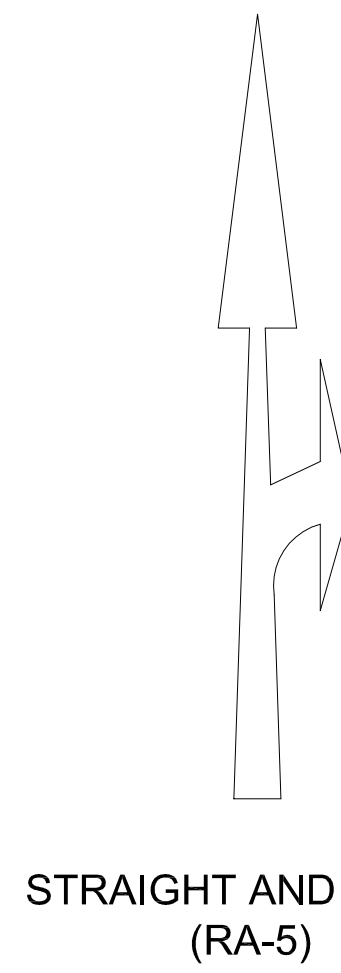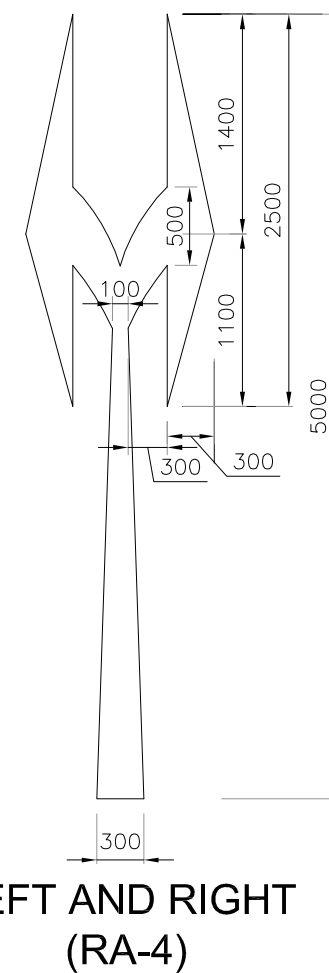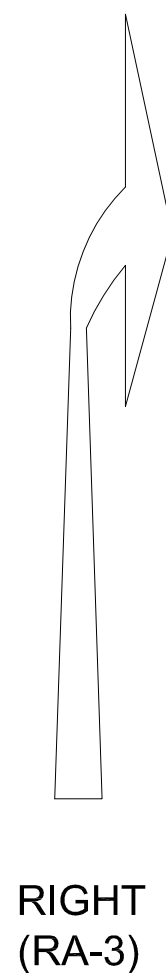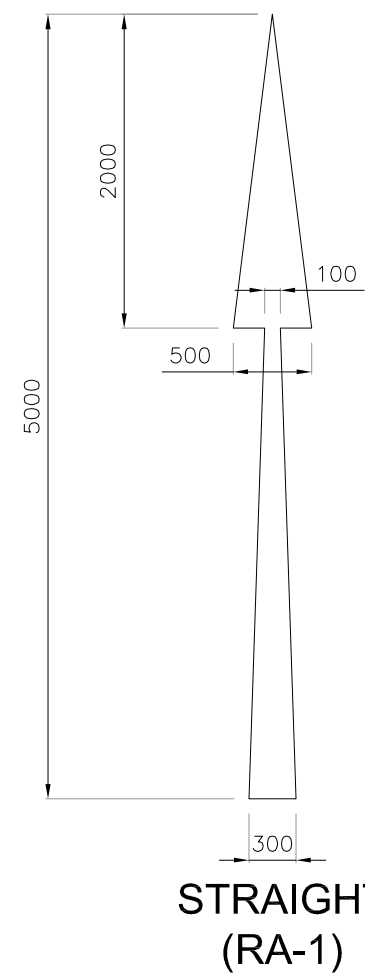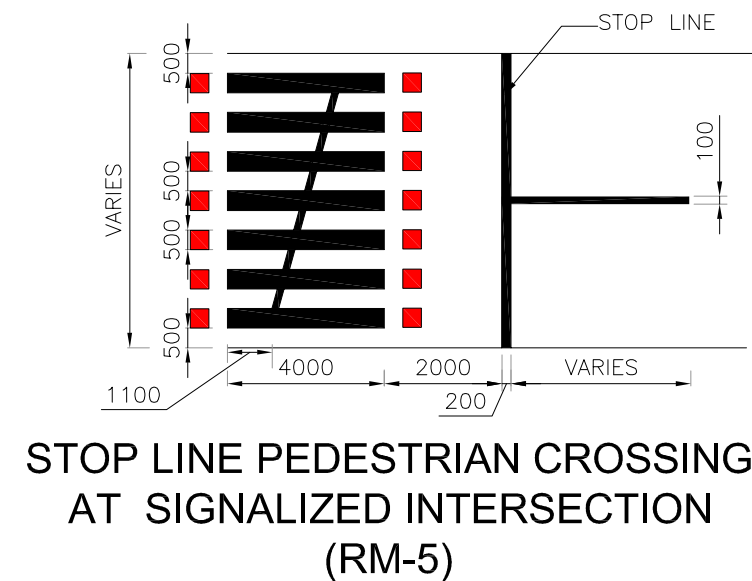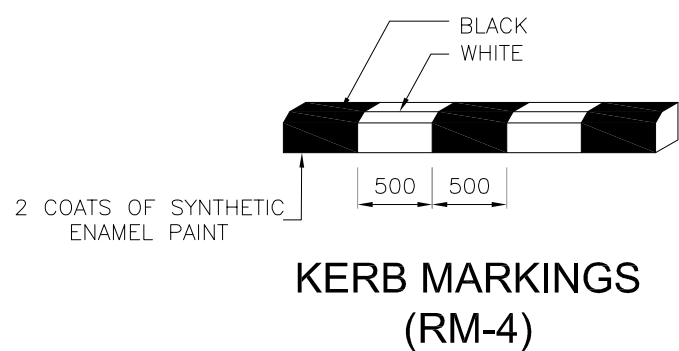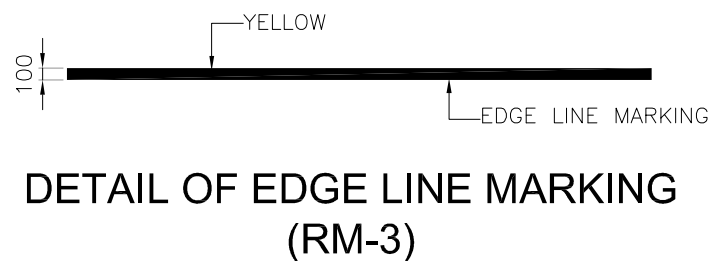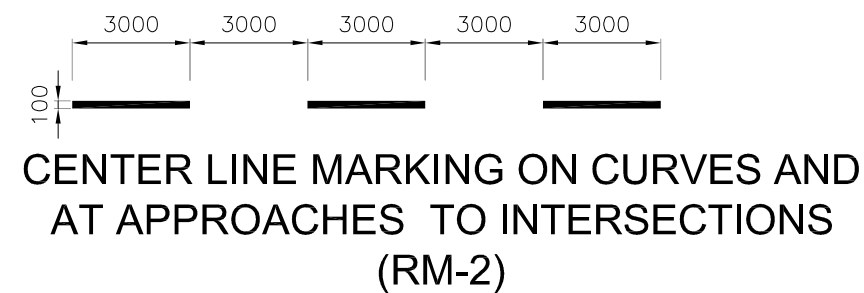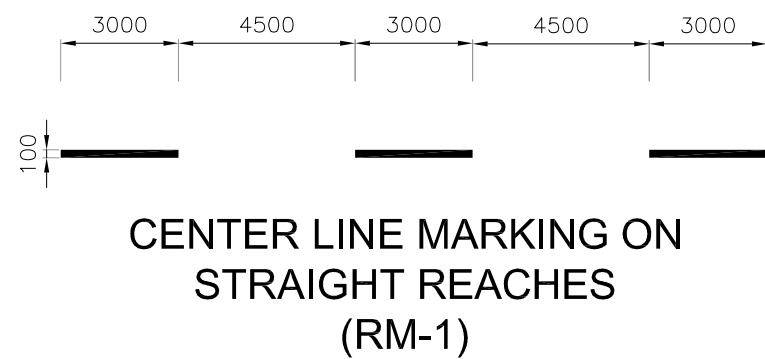

ARROW MARKING FOR ROUTE DIRECTION

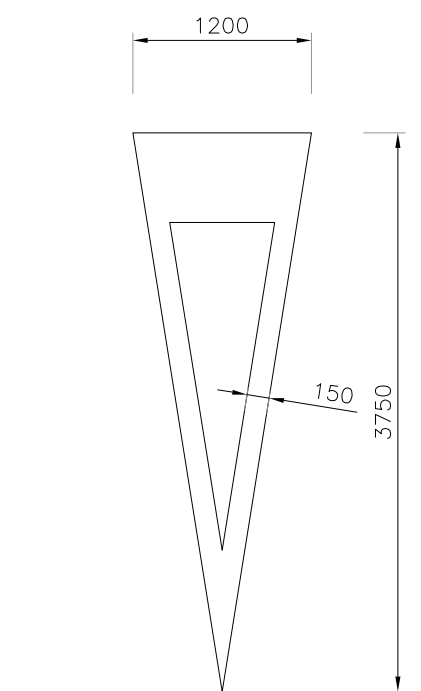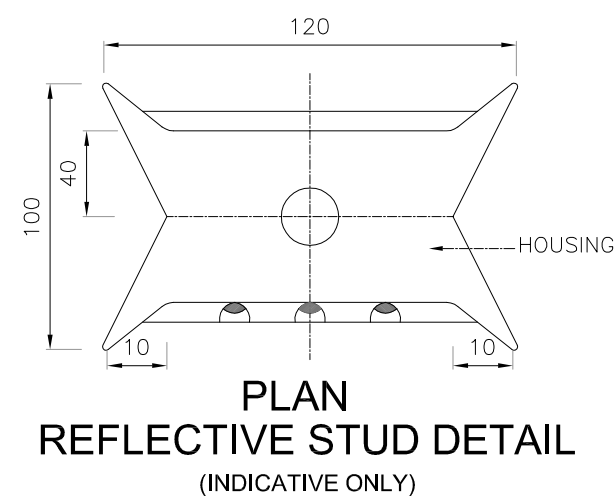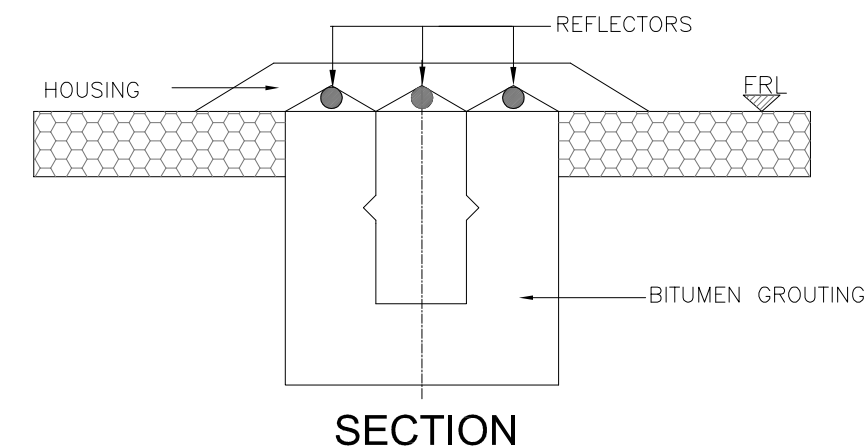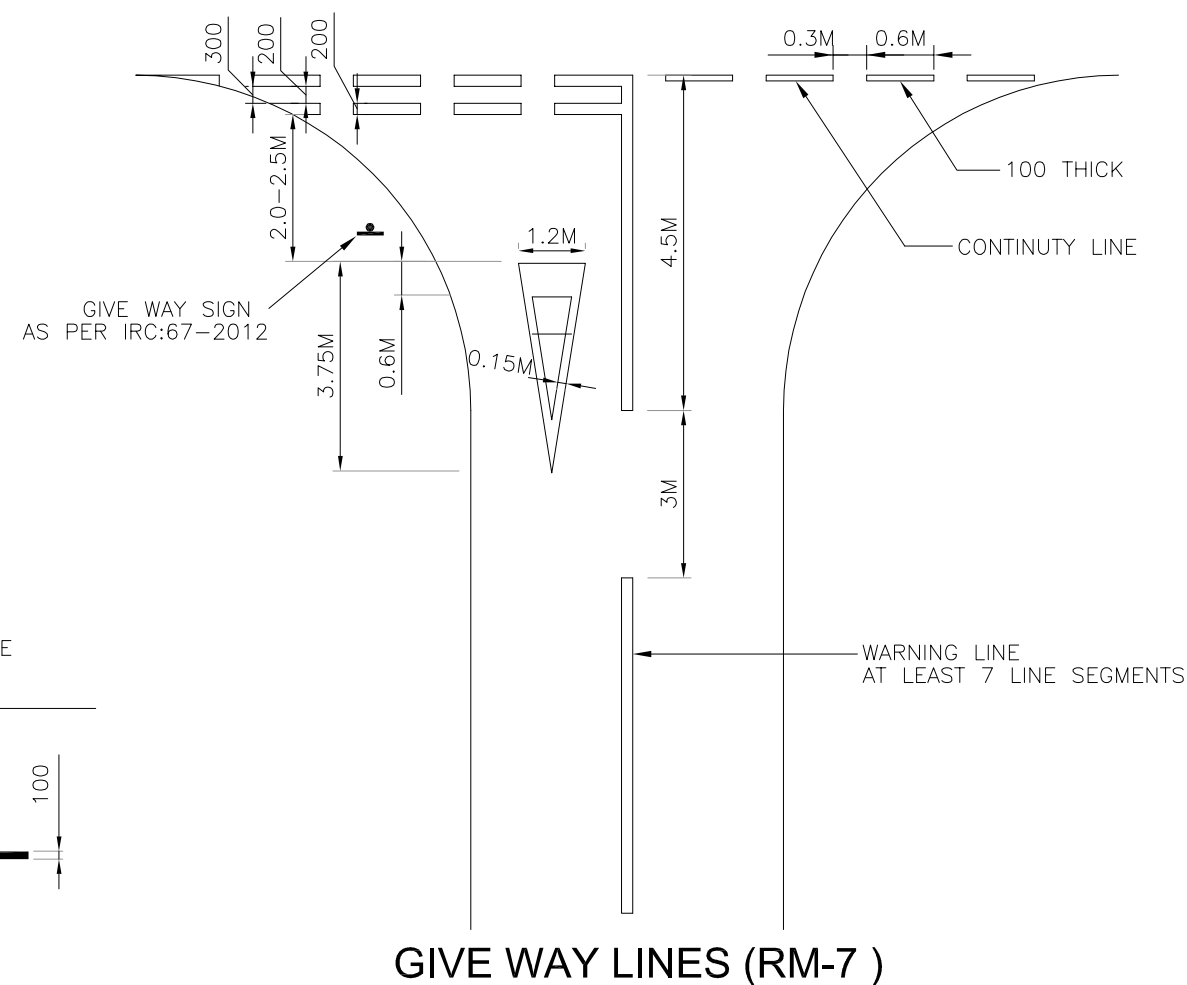

WARNING TRIANGLE

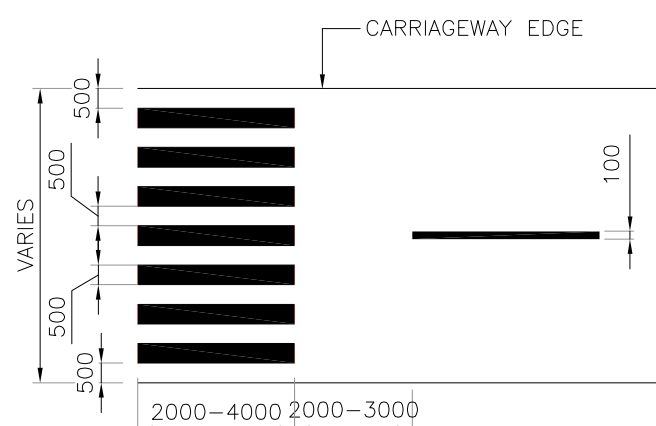

PEDESTRIAN CROSSING AT UN SIGNALIZED INTERSECTION (RM-6)

- NOTES :**
- ALL DIMENSIONS ARE IN MM UNLESS OTHERWISE MENTIONED
 - DIMENSIONS ARE NOT TO BE SCALED AND ONLY WRITTEN DIMENSIONS TO BE FOLLOWED.
 - FOR FURTHER DETAILS REFER IRC:35-1997
 - ROAD MARKINGS SHALL BE OF HOT APPLIED THERMOPLASTIC MATERIALS WITH GLASS REFLECTORISING BEEDS AS PER RELEVANT CLAUSES OF SECTION 803.4 OF MORTH SPECIFICATIONS.
 - MARKINGS INDICATED WITH SHOULD BE LAID BY MEANS OF AN APPROVED SELF-PROPELLED MACHINE WITH SATISFACTORY CUT-OFF VALUE.

LEGEND :

ASST. EXECUTIVE ENGINEER INFRASTRUCTURE SUB DIVISION-7 BDA, BANGALORE		EXECUTIVE ENGINEER INFRASTRUCTURE DIVISION-3 BDA, BANGALORE	
ENGINEER OFFICER-1 BDA, BANGALORE		ENGINEER MEMBER BDA, BANGALORE	
R0	24-02-15	FIRST SUBMISSION	CMS SSKR TRJ TRJ
No.	DATE	REVISION	DRAWN PREPARED CHECKED APPROVED

FOR TENDER PURPOSE ONLY

REGISTERED OFFICE : STUP Consultants Pvt. Ltd. 1004-5 RAHEJA CHAMBERS, MUMBAI-400 021 http://www.stupconsultants.com		OFFICE OF ORIGIN : A-1 TORER, 5th & 6th FLOOR "GOLDEN ENCLAVE", HALI AIRPORT ROAD, BENGALURU-560 017 Ph: 089-40397979
OWNER BANGALORE DEVELOPMENT AUTHORITY	DATE 24-02-2015	
CONTRACTOR	DRAWN CMS	
PROJECT CONSTRUCTION OF SIX LANE ELEVATED ROAD FROM BASAVESHWARA CIRCLE TO HEBBAL FLYOVER VIA LE MERIDIAN HOTEL AND MEKHRI CIRCLE IN BANGALORE	PREPARED SSKR	
	CHECKED TRJ	
TITLE TYPICAL ROAD MARKINGS	APPROVED TRJ	
DRG.NO.: RD-51	REV R(0)	JOB.NO.: 11480/E
		SCALE: NTS

THIS DRAWING IS THE PROPERTY OF STUP CONSULTANTS Pvt. Ltd. IT SHOULD NOT BE USED, COPIED, OR REPRODUCED WITHOUT THEIR WRITTEN PERMISSION.
DISCLAIMER: ONLY APPROVED AND SIGNED HARD COPIES SHALL BE USED FOR CONSTRUCTION